



Westmorland
& Furness
Council

Dalton Lane Barrow Existing parking restrictions

SCALE

1 : 700

DATE


12/02/2025

DRAWING No.

DRAWN BY

(c) Crown copyright. All rights reserved
Westmorland & Furness Council
Licence No 0100066998 2023

-

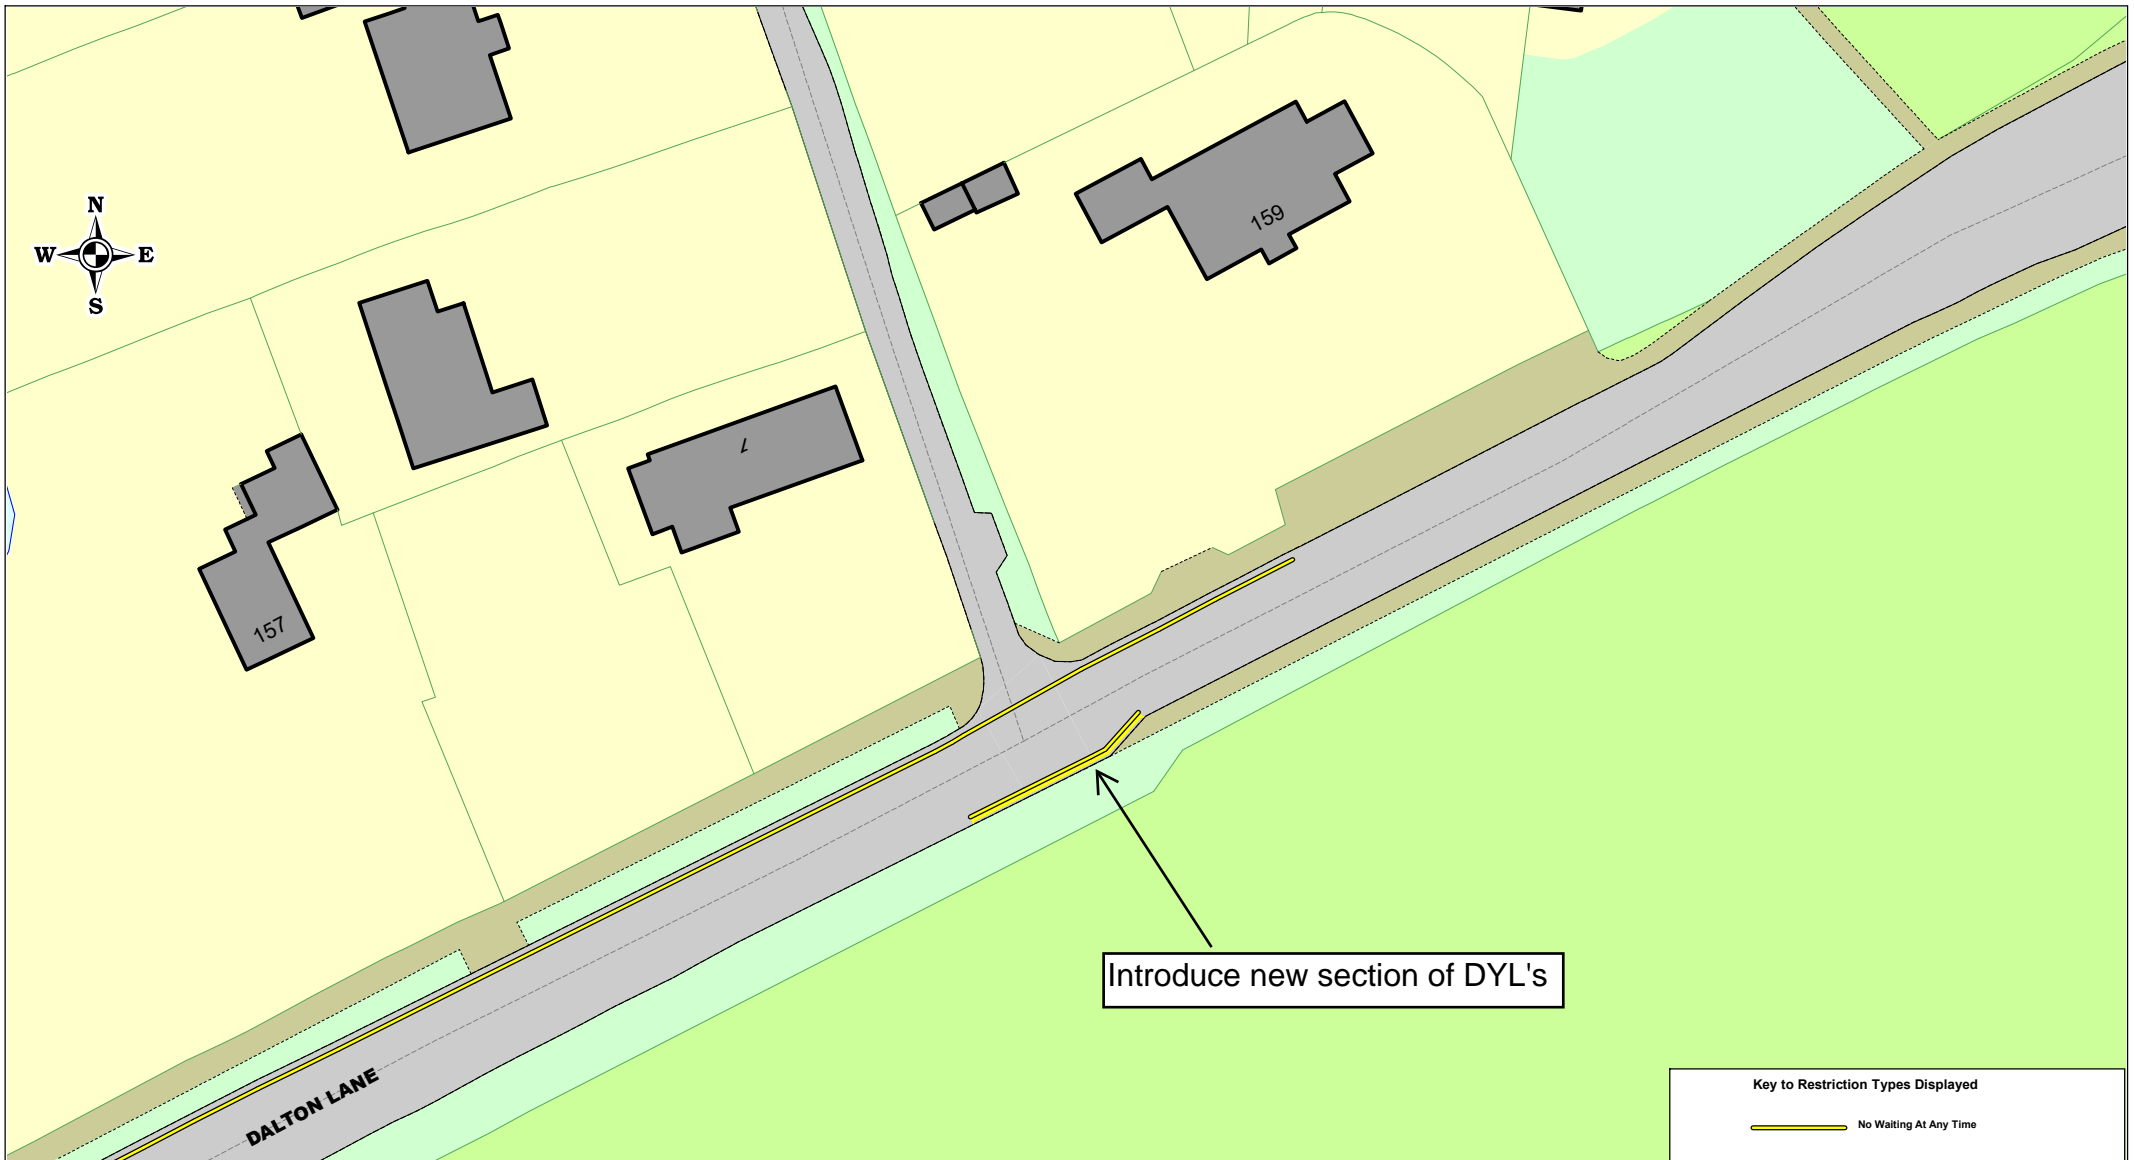

Key to Restriction Types Displayed	
	No Waiting At Any Time



Westmorland
& Furness
Council

Dalton Lane Barrow Proposed Parking Restriction

SCALE	1 : 700
DATE	03/01/2025
DRAWING No.	
DRAWN BY	

(c) Crown copyright. All rights reserved
Westmorland & Furness Council
Licence No 0100066998 2023



**Westmorland
& Furness
Council**

Keppleway Drive Barrow Existing parking restrictions

SCALE

1 : 700


DATE

17/02/2025

DRAWING No.

DRAWN BY

(c) Crown copyright. All rights reserved
Westmorland & Furness Council
Licence No 0100066998 2023

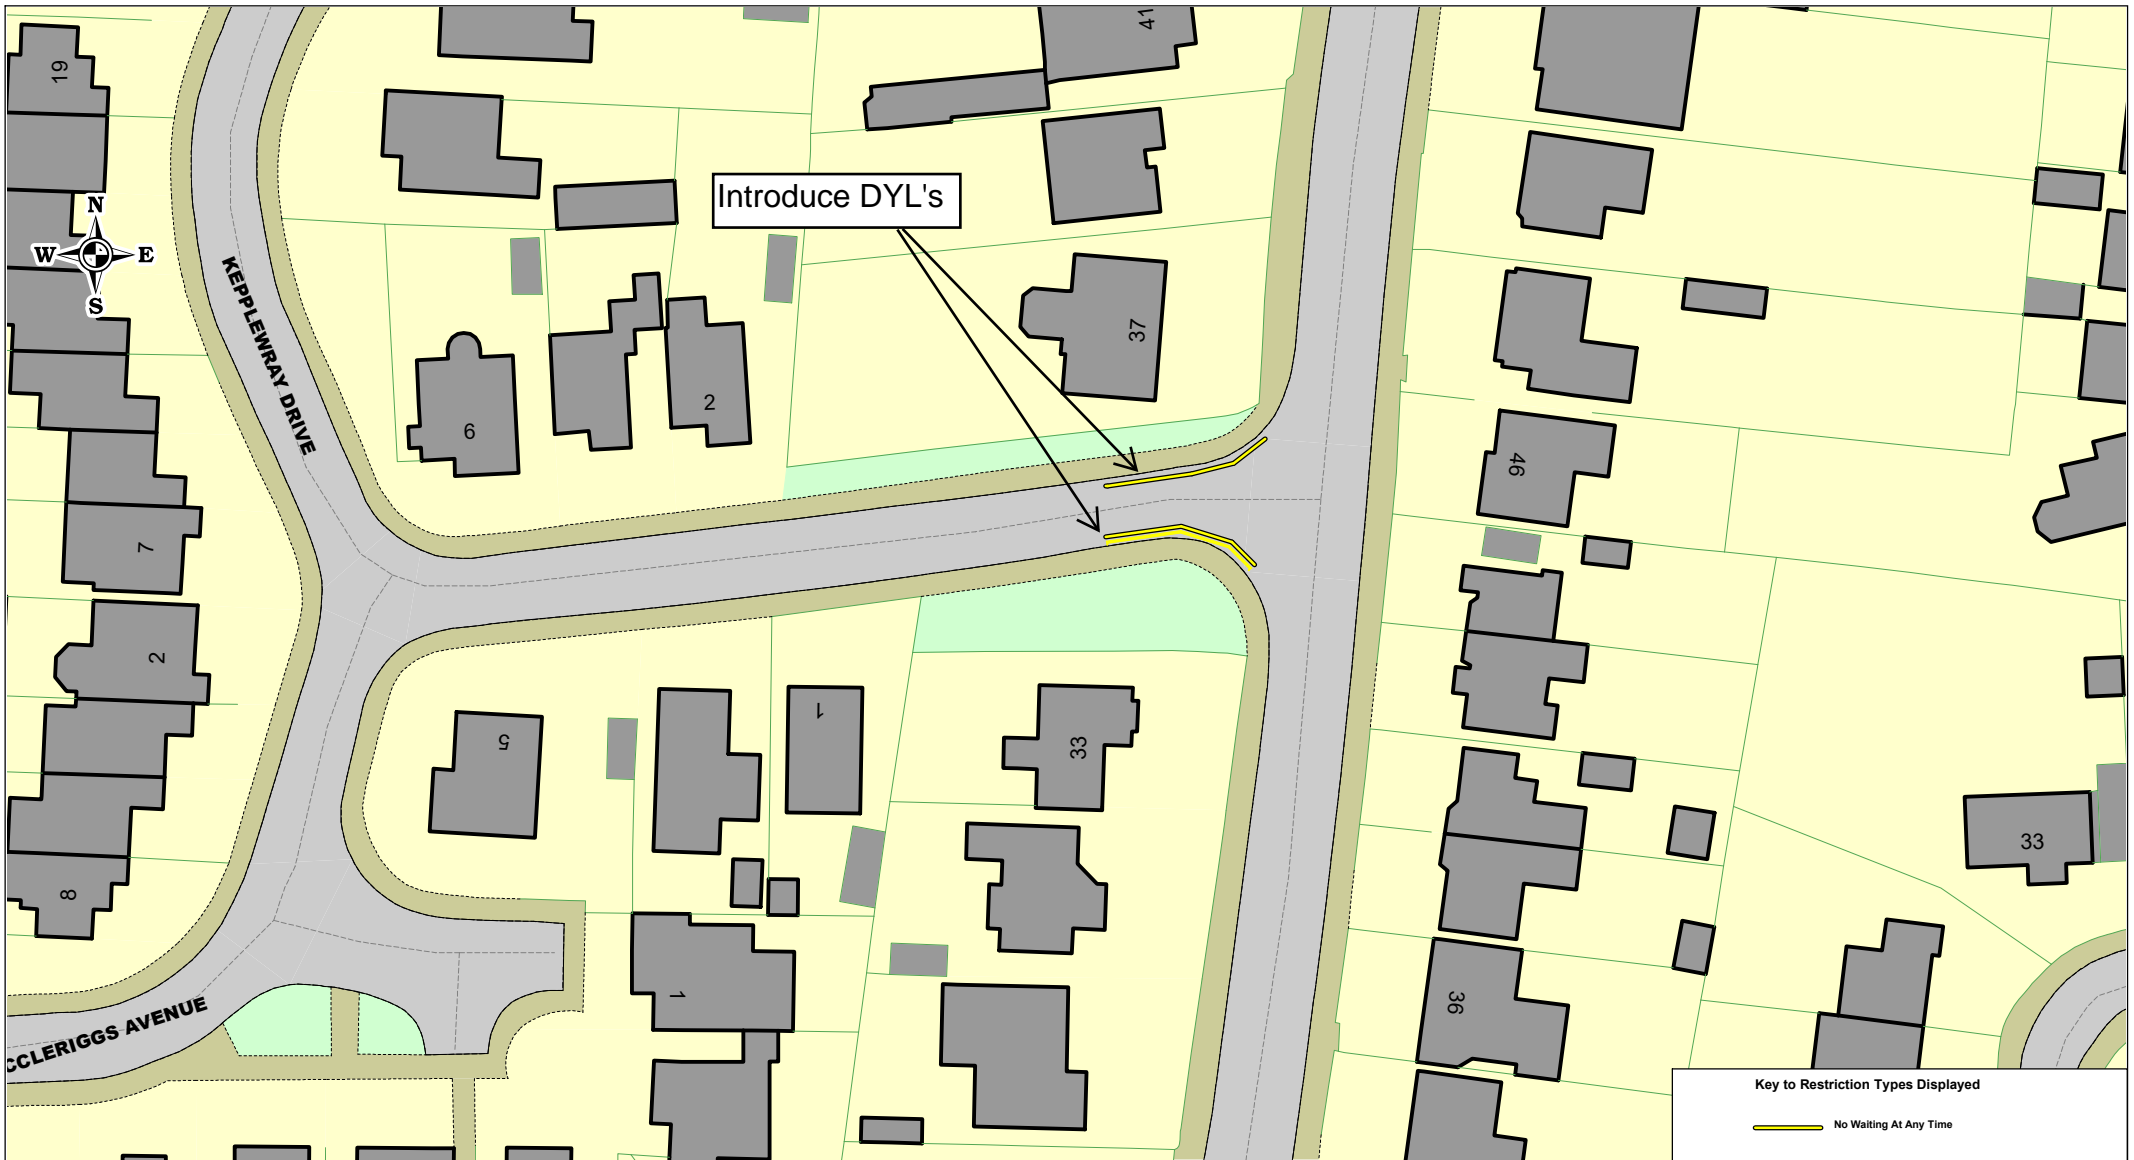

Westmorland
& Furness
Council

Keppleway Drive Barrow Proposed Parking Restriction

SCALE

1 : 700


DATE

03/01/2025

DRAWING No.

DRAWN BY

(c) Crown copyright. All rights reserved
Westmorland & Furness Council
Licence No 0100066998 2023

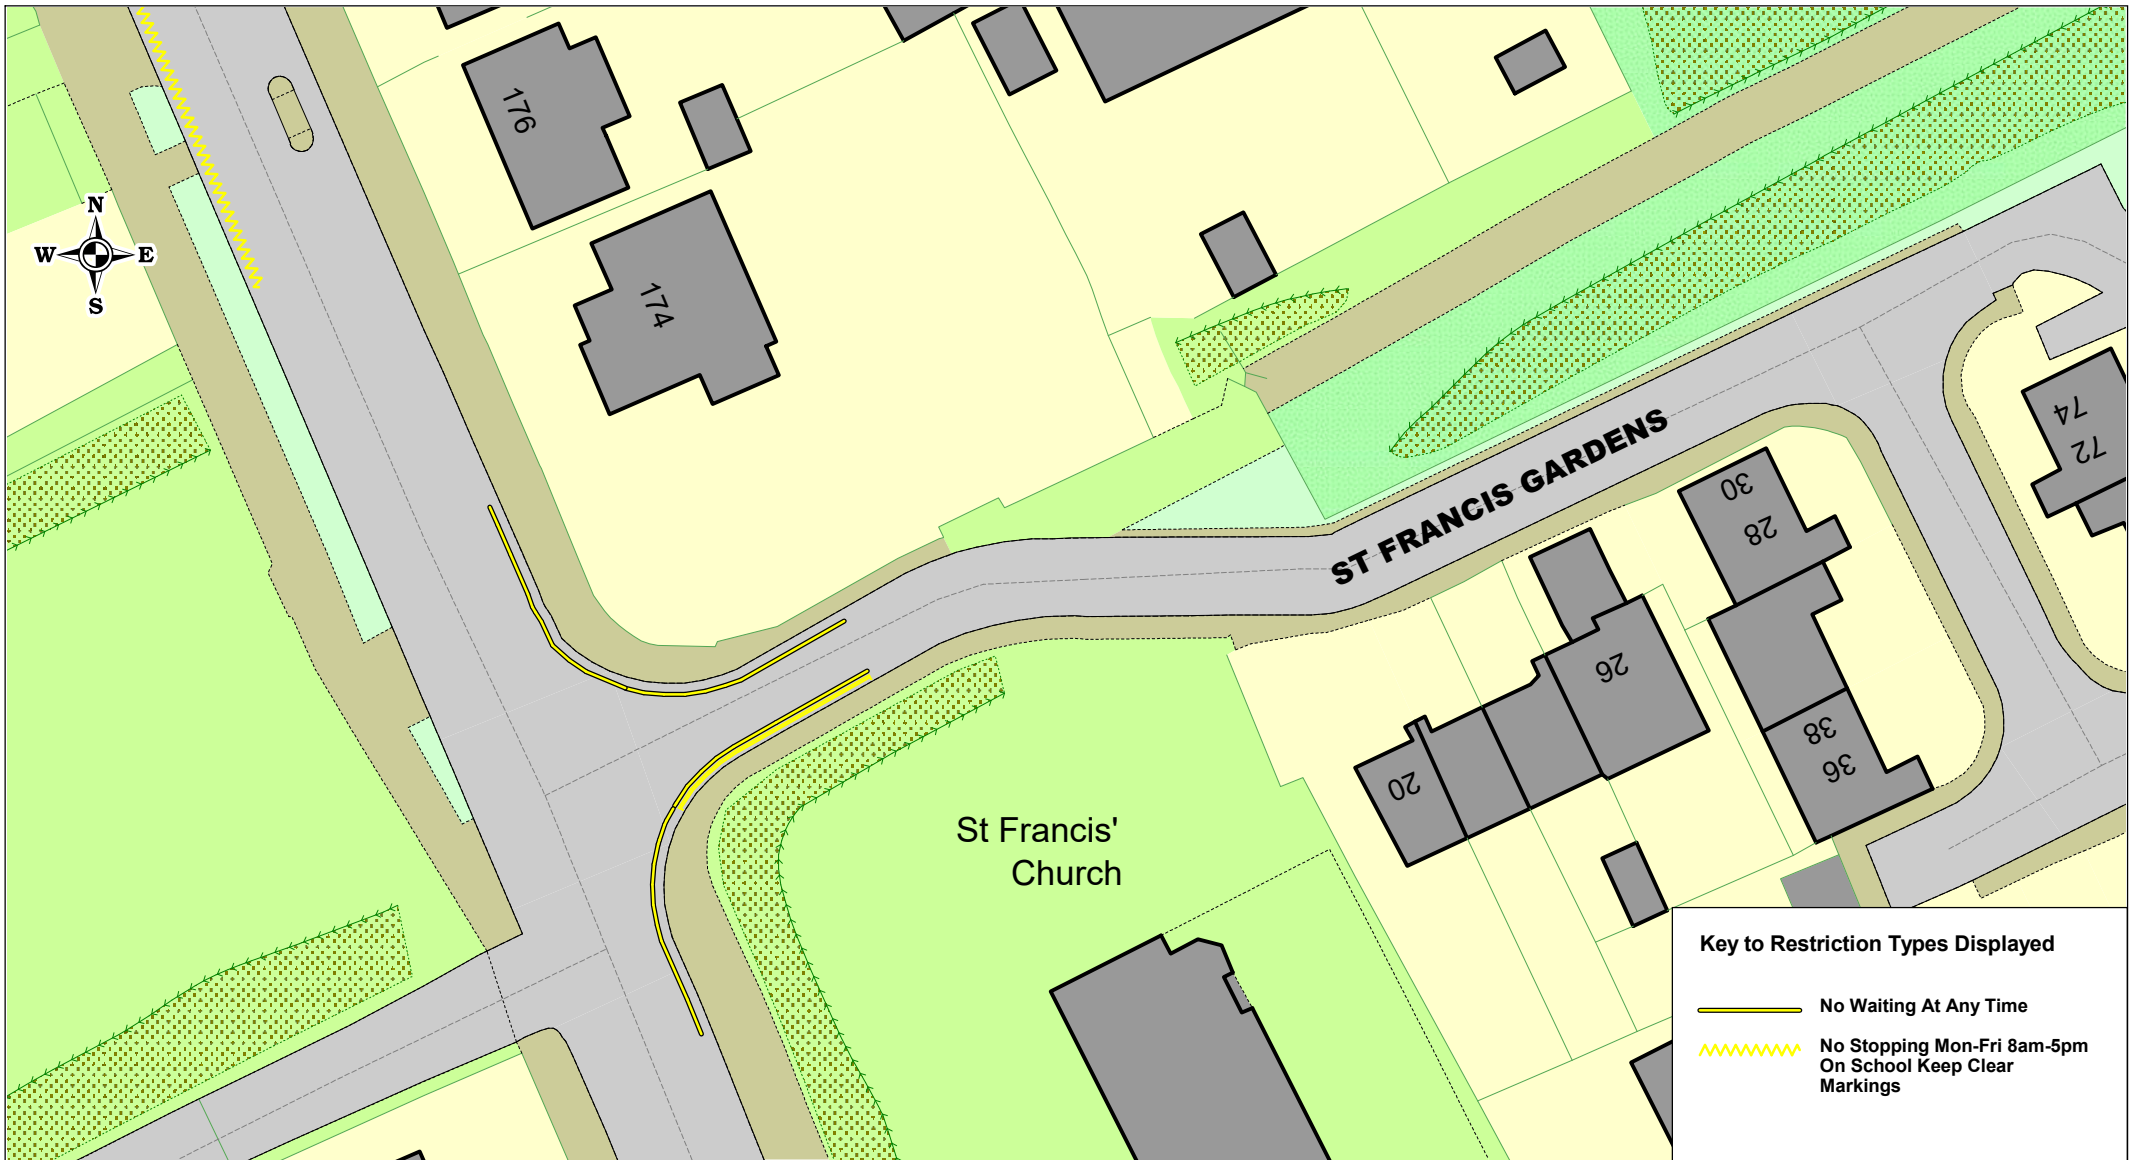

Key to Restriction Types Displayed

-  No Waiting At Any Time
-  No Stopping Mon-Fri 8am-5pm
On School Keep Clear Markings



**Westmorland
& Furness
Council**

**St Francis Gardens Barrow
Existing parking restrictions**

SCALE

1 : 500


DATE

17/02/2025

DRAWING No.

DRAWN BY

(c) Crown copyright. All rights reserved
Westmorland & Furness Council
Licence No 0100066998 2023

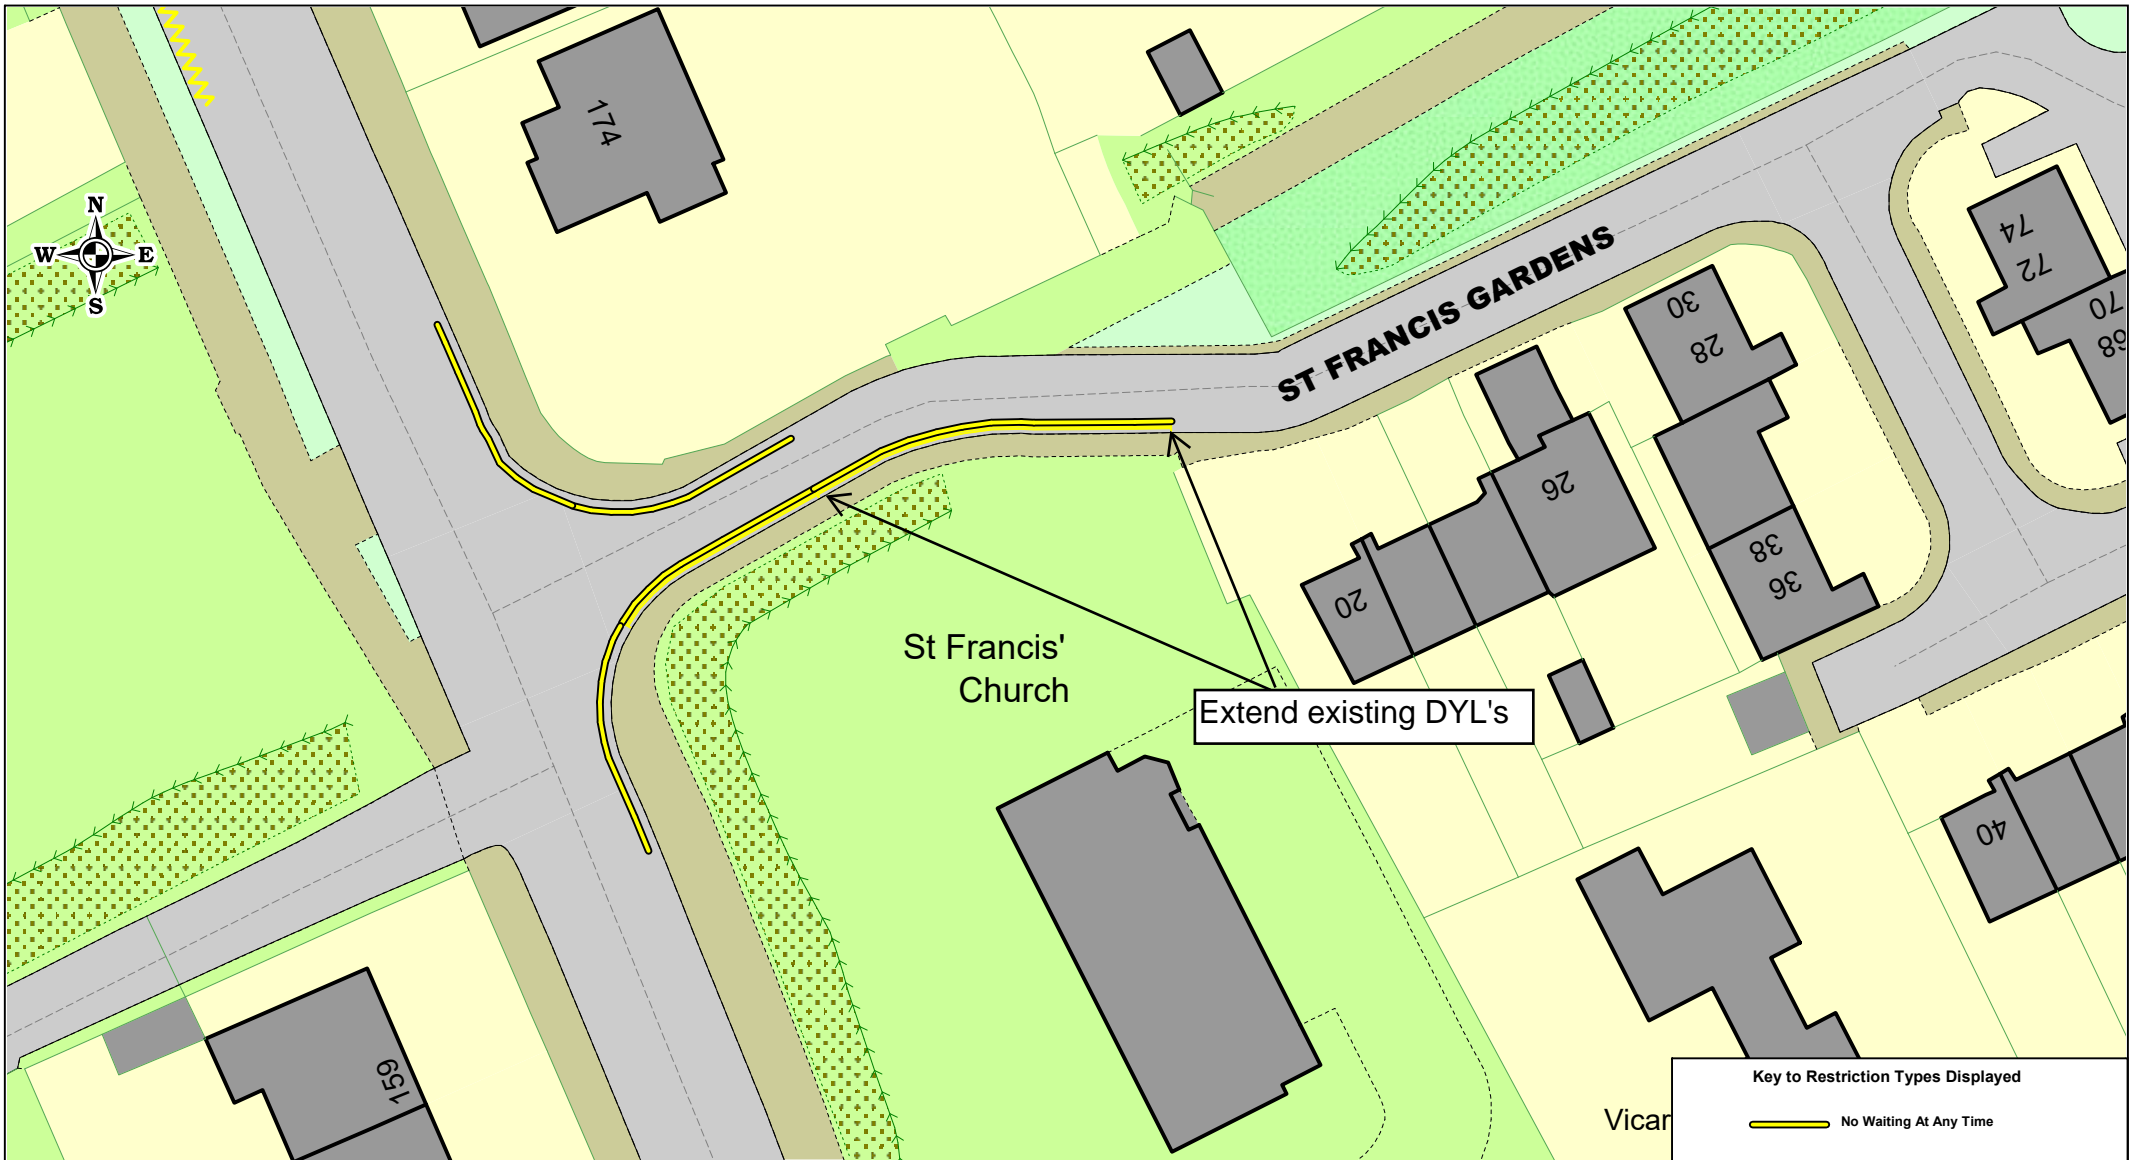

Westmorland
& Furness
Council

St Francis Gardens Barrow Proposed parking restrictions

SCALE

1 : 500

DATE

07/02/2025

DRAWING No.

DRAWN BY

(c) Crown copyright. All rights reserved
Westmorland & Furness Council
Licence No 0100066998 2023



Westmorland
& Furness
Council

Thorncliffe Road Barrow Existing parking restrictions

SCALE

1 : 1000


DATE

17/02/2025

DRAWING No.

DRAWN BY

(c) Crown copyright. All rights reserved
Westmorland & Furness Council
Licence No 0100066998 2023

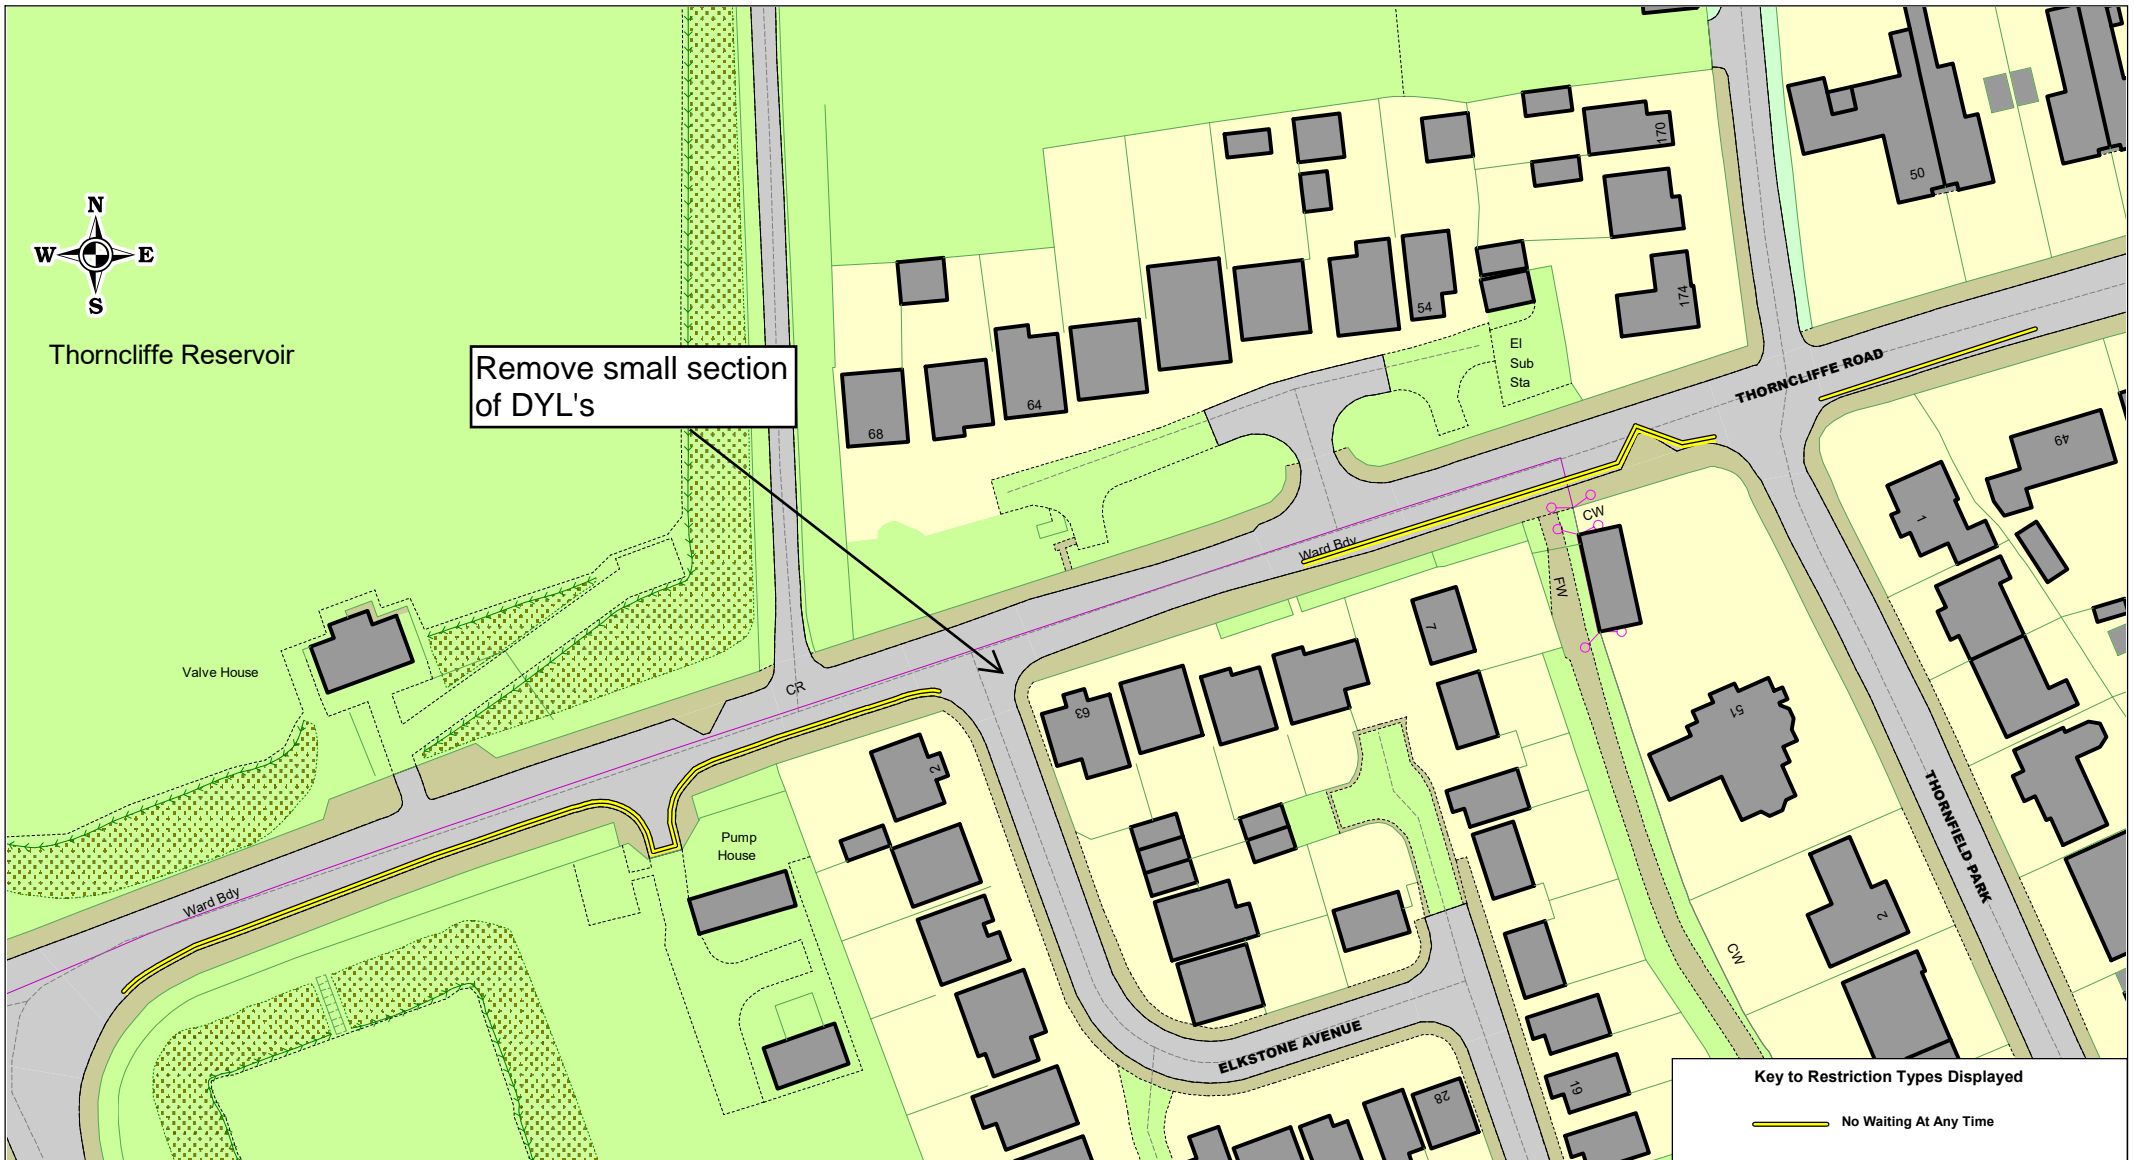

Westmorland
& Furness
Council

Thorncliffe Road Barrow Proposed Parking Restrictions

SCALE

1 : 1000

DATE

03/01/2025

DRAWING No.

DRAWN BY

(c) Crown copyright. All rights reserved
Westmorland & Furness Council
Licence No 0100066998 2023

