

Key to Restriction Types Displayed	
	No Waiting At Any Time
	Parking Place 2 hrs no return
	2 hrs permit holders exempt




Westmorland
& Furness
Council

Aberdare Street Barrow Existing parking restrictions

SCALE	1 : 500
DATE	10/02/2025
DRAWING No.	
DRAWN BY	

(c) Crown copyright. All rights reserved
Westmorland & Furness Council
Licence No 0100066998 2023

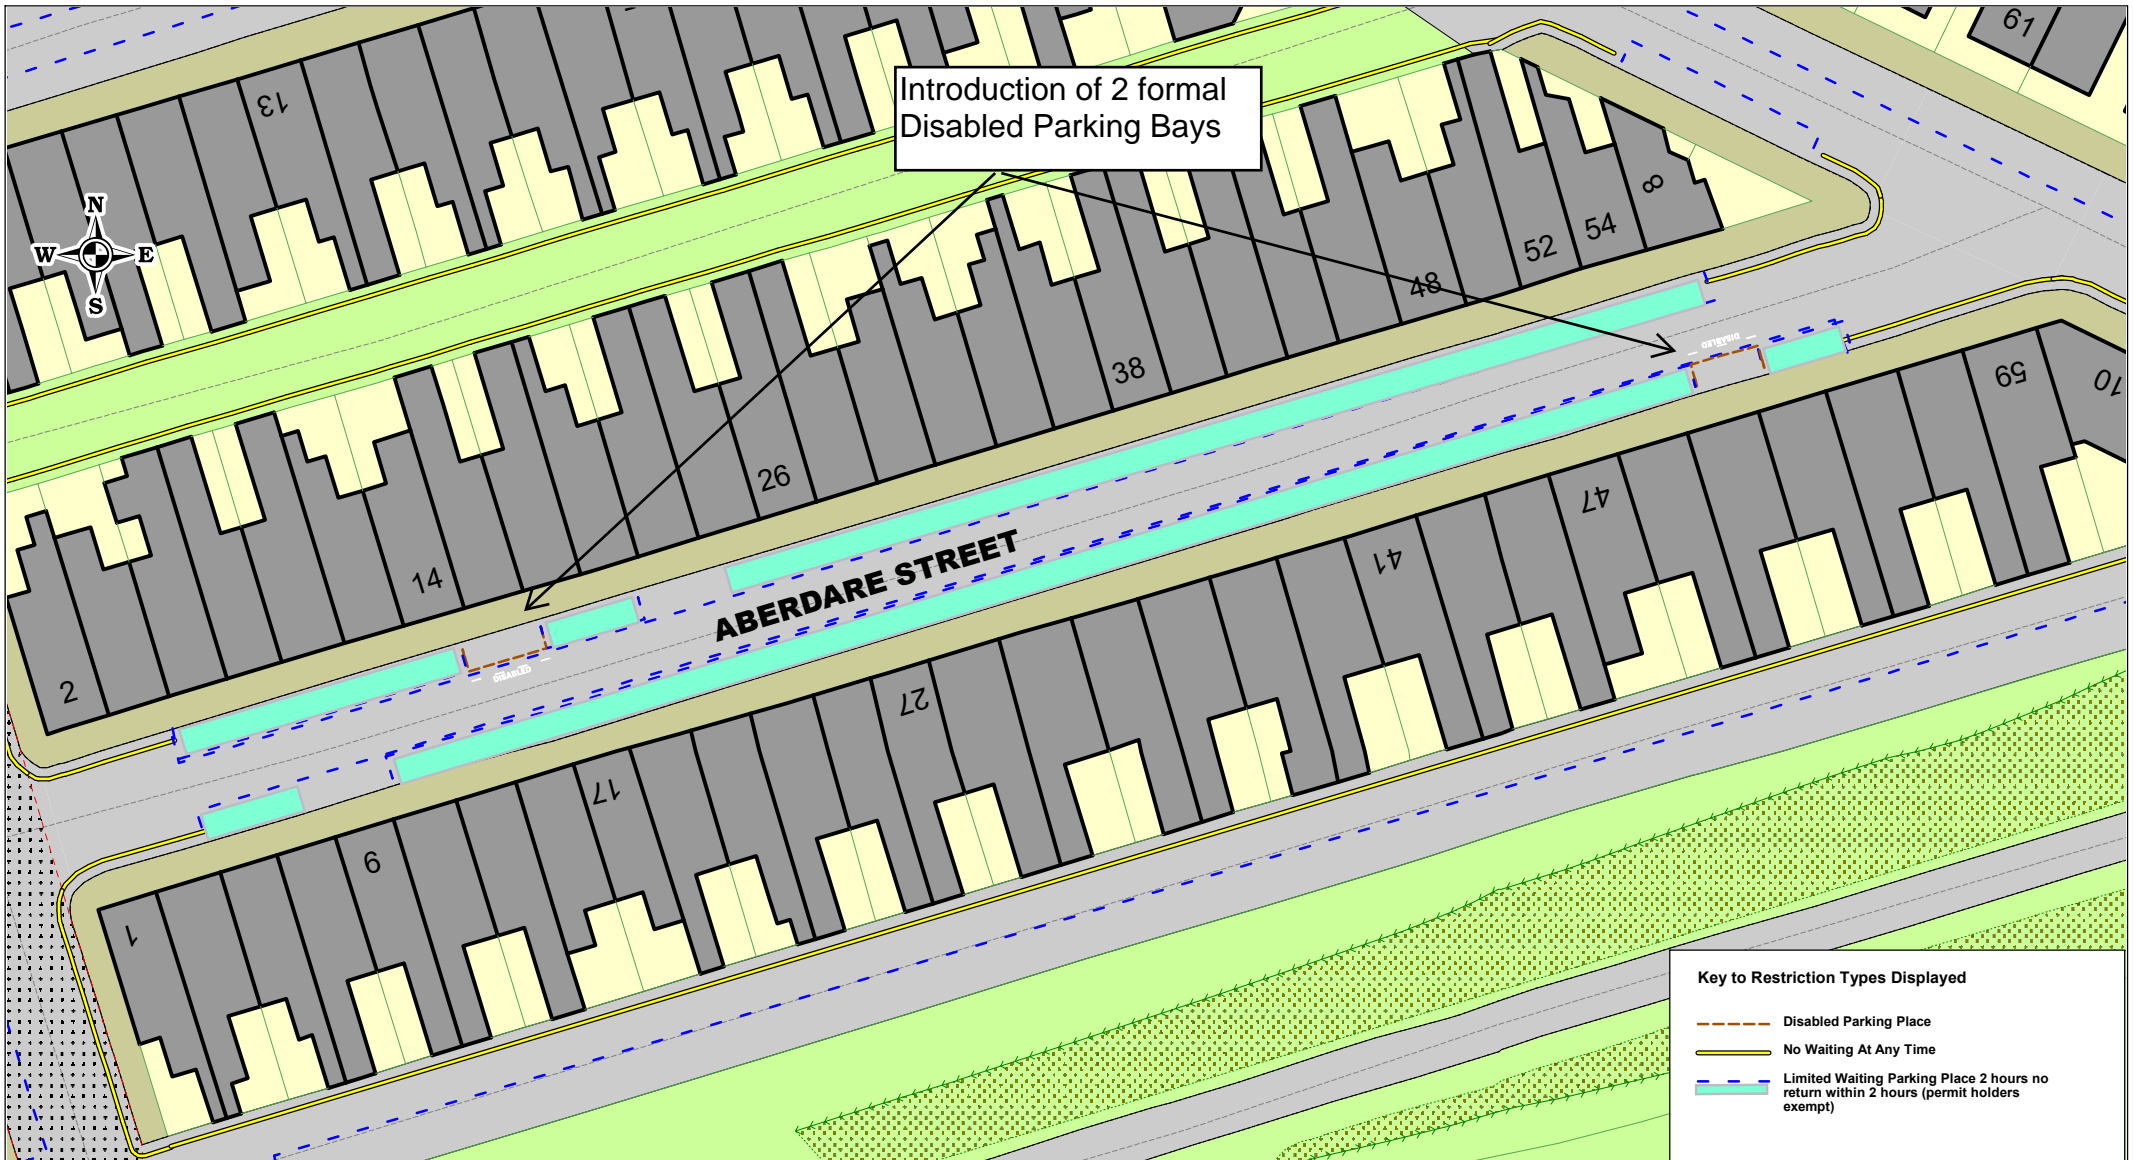

Westmorland
& Furness
Council

Aberdare Street Barrow Proposed Parking Restrictions

SCALE

1 : 500


DATE


02/01/2025

DRAWING No.

DRAWN BY

(c) Crown copyright. All rights reserved
Westmorland & Furness Council
Licence No 0100066998 2023

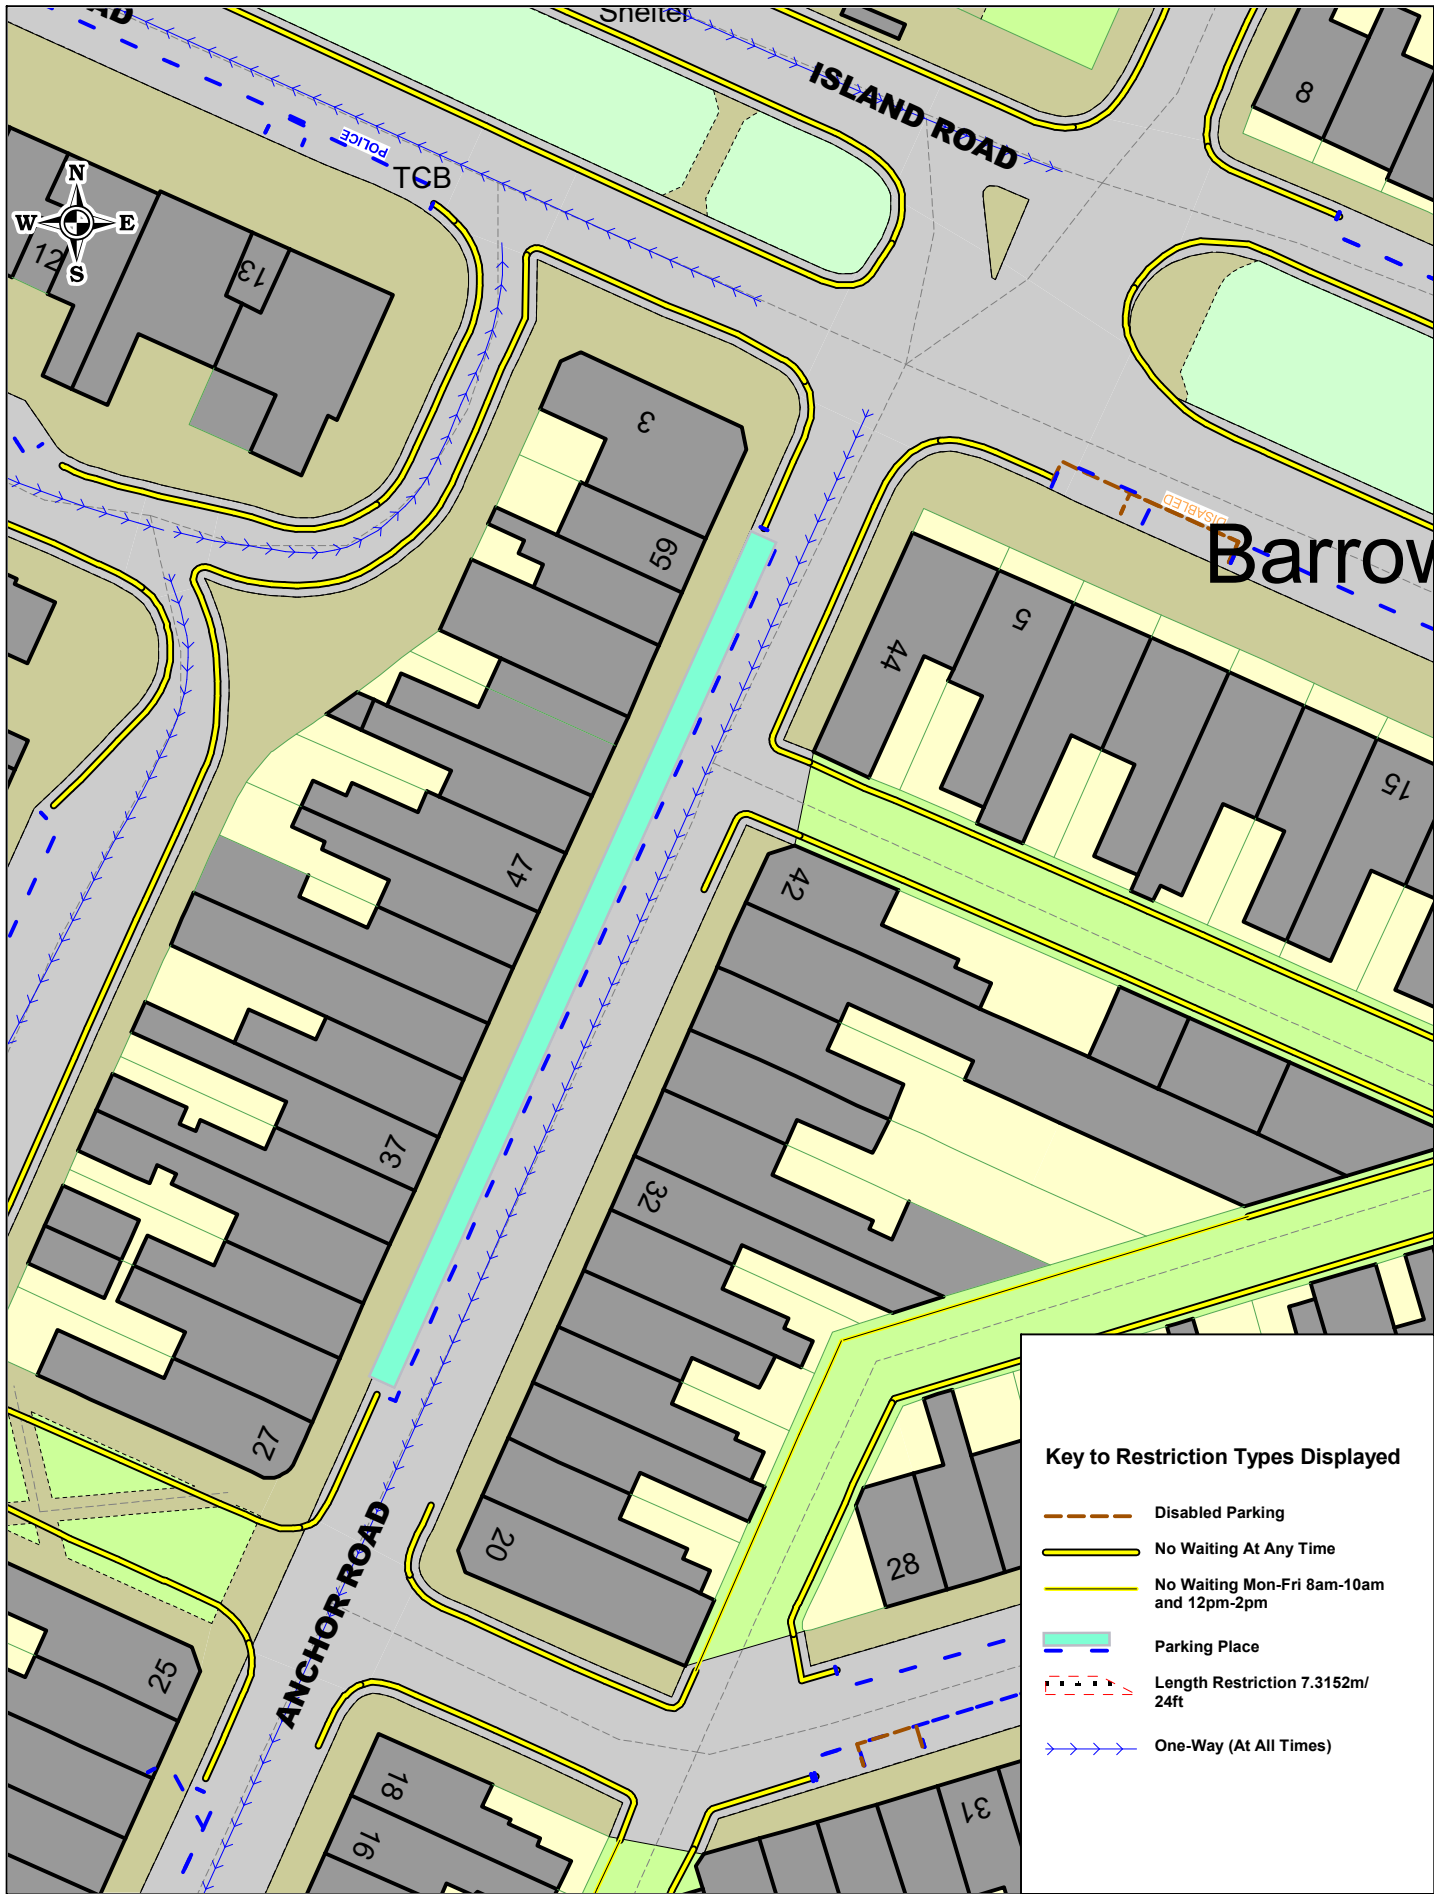

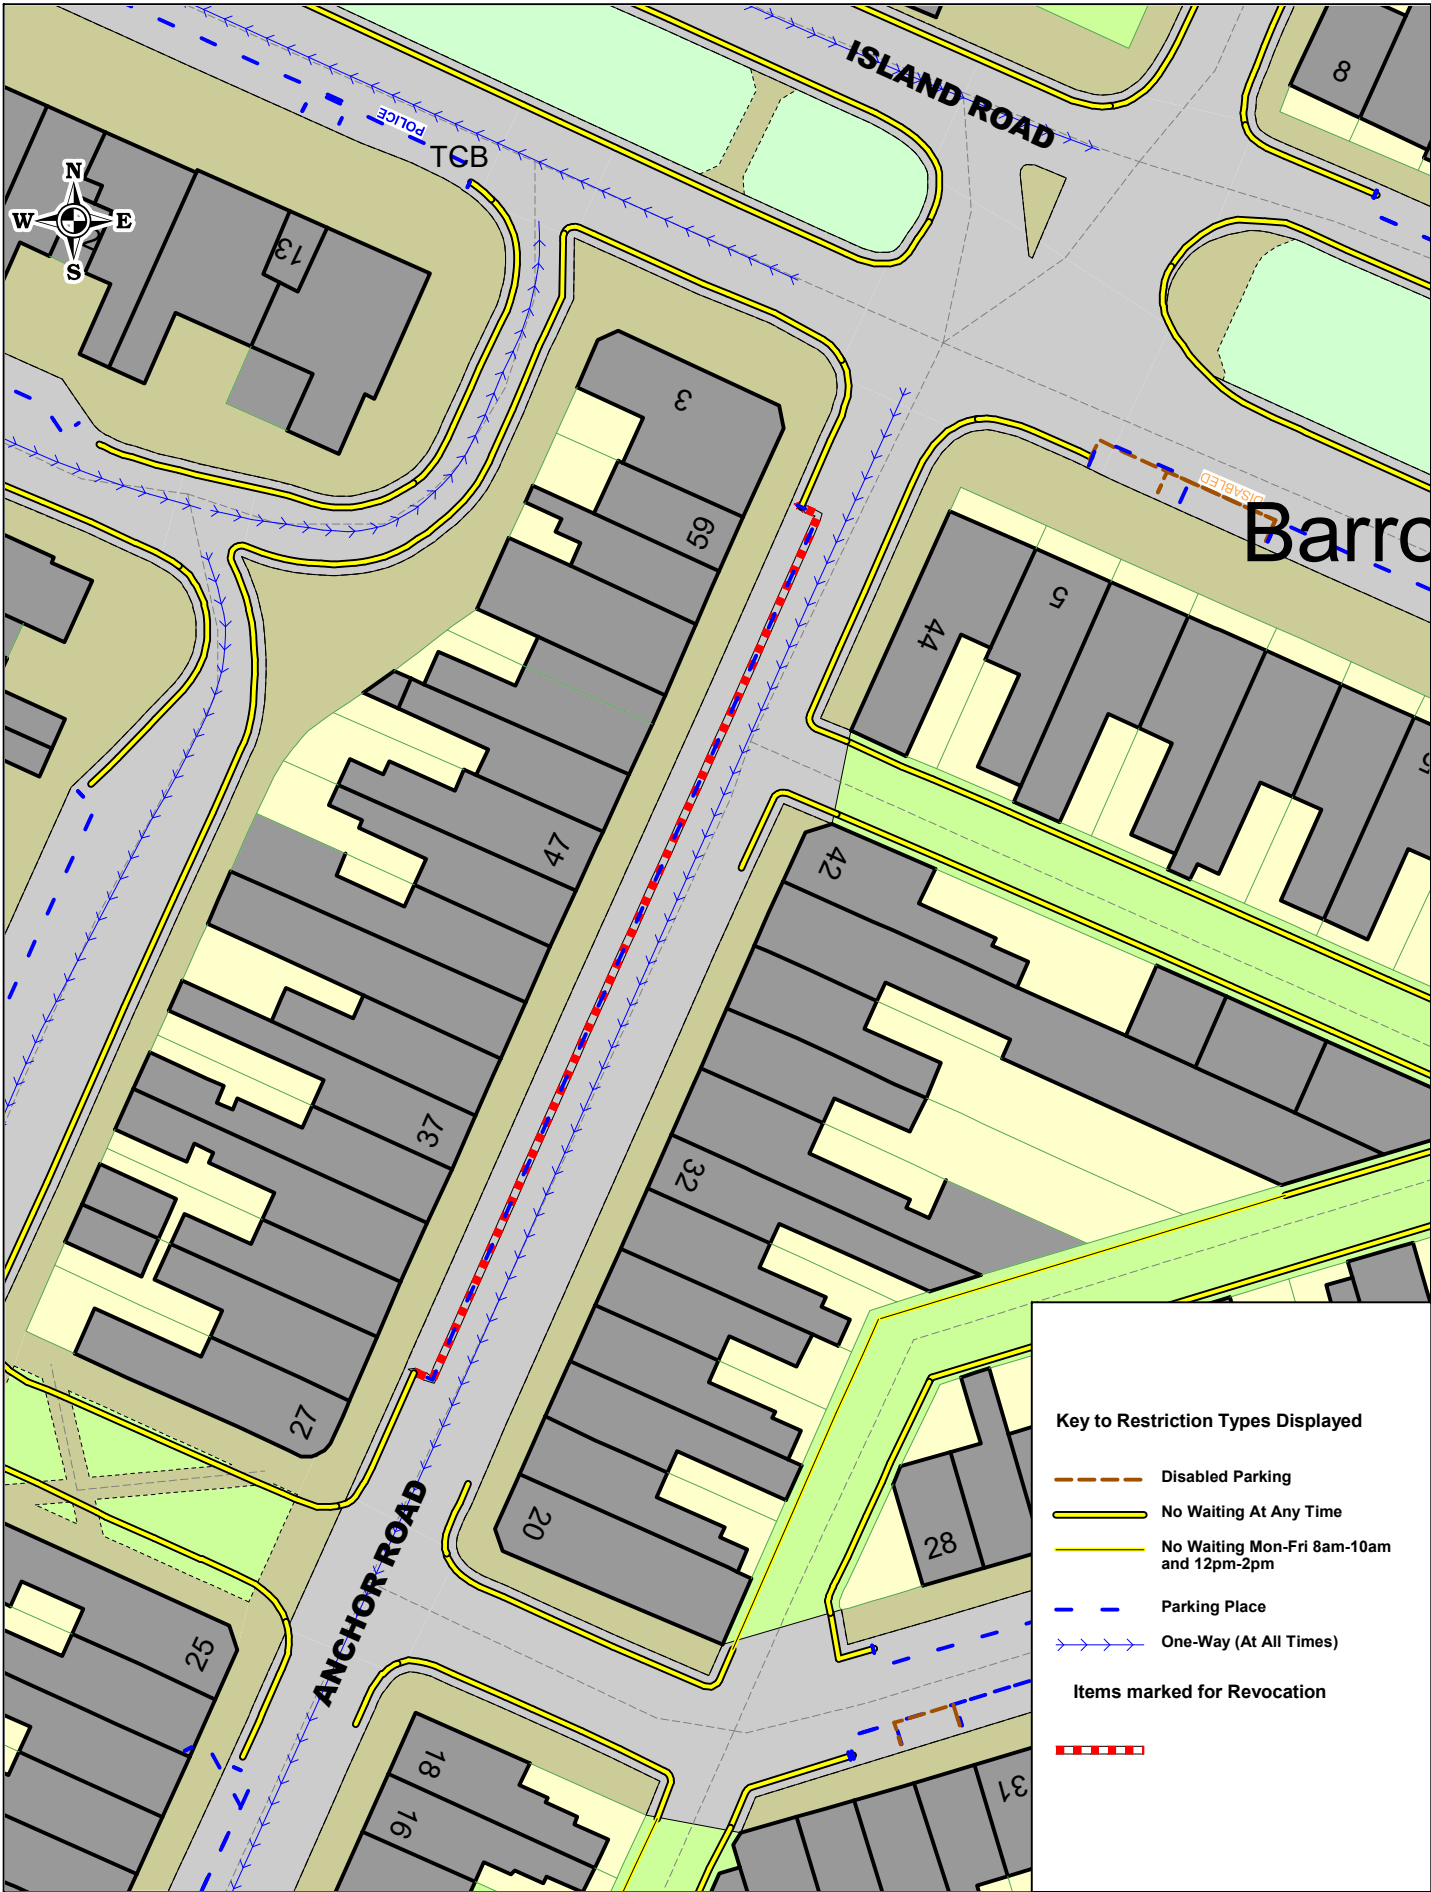



Key to Restriction Types Displayed

- Disabled Parking
- No Waiting At Any Time
- No Waiting Mon-Fri 8am-10am and 12pm-2pm
- Parking Place
- One-Way (At All Times)

Items marked for Revocation



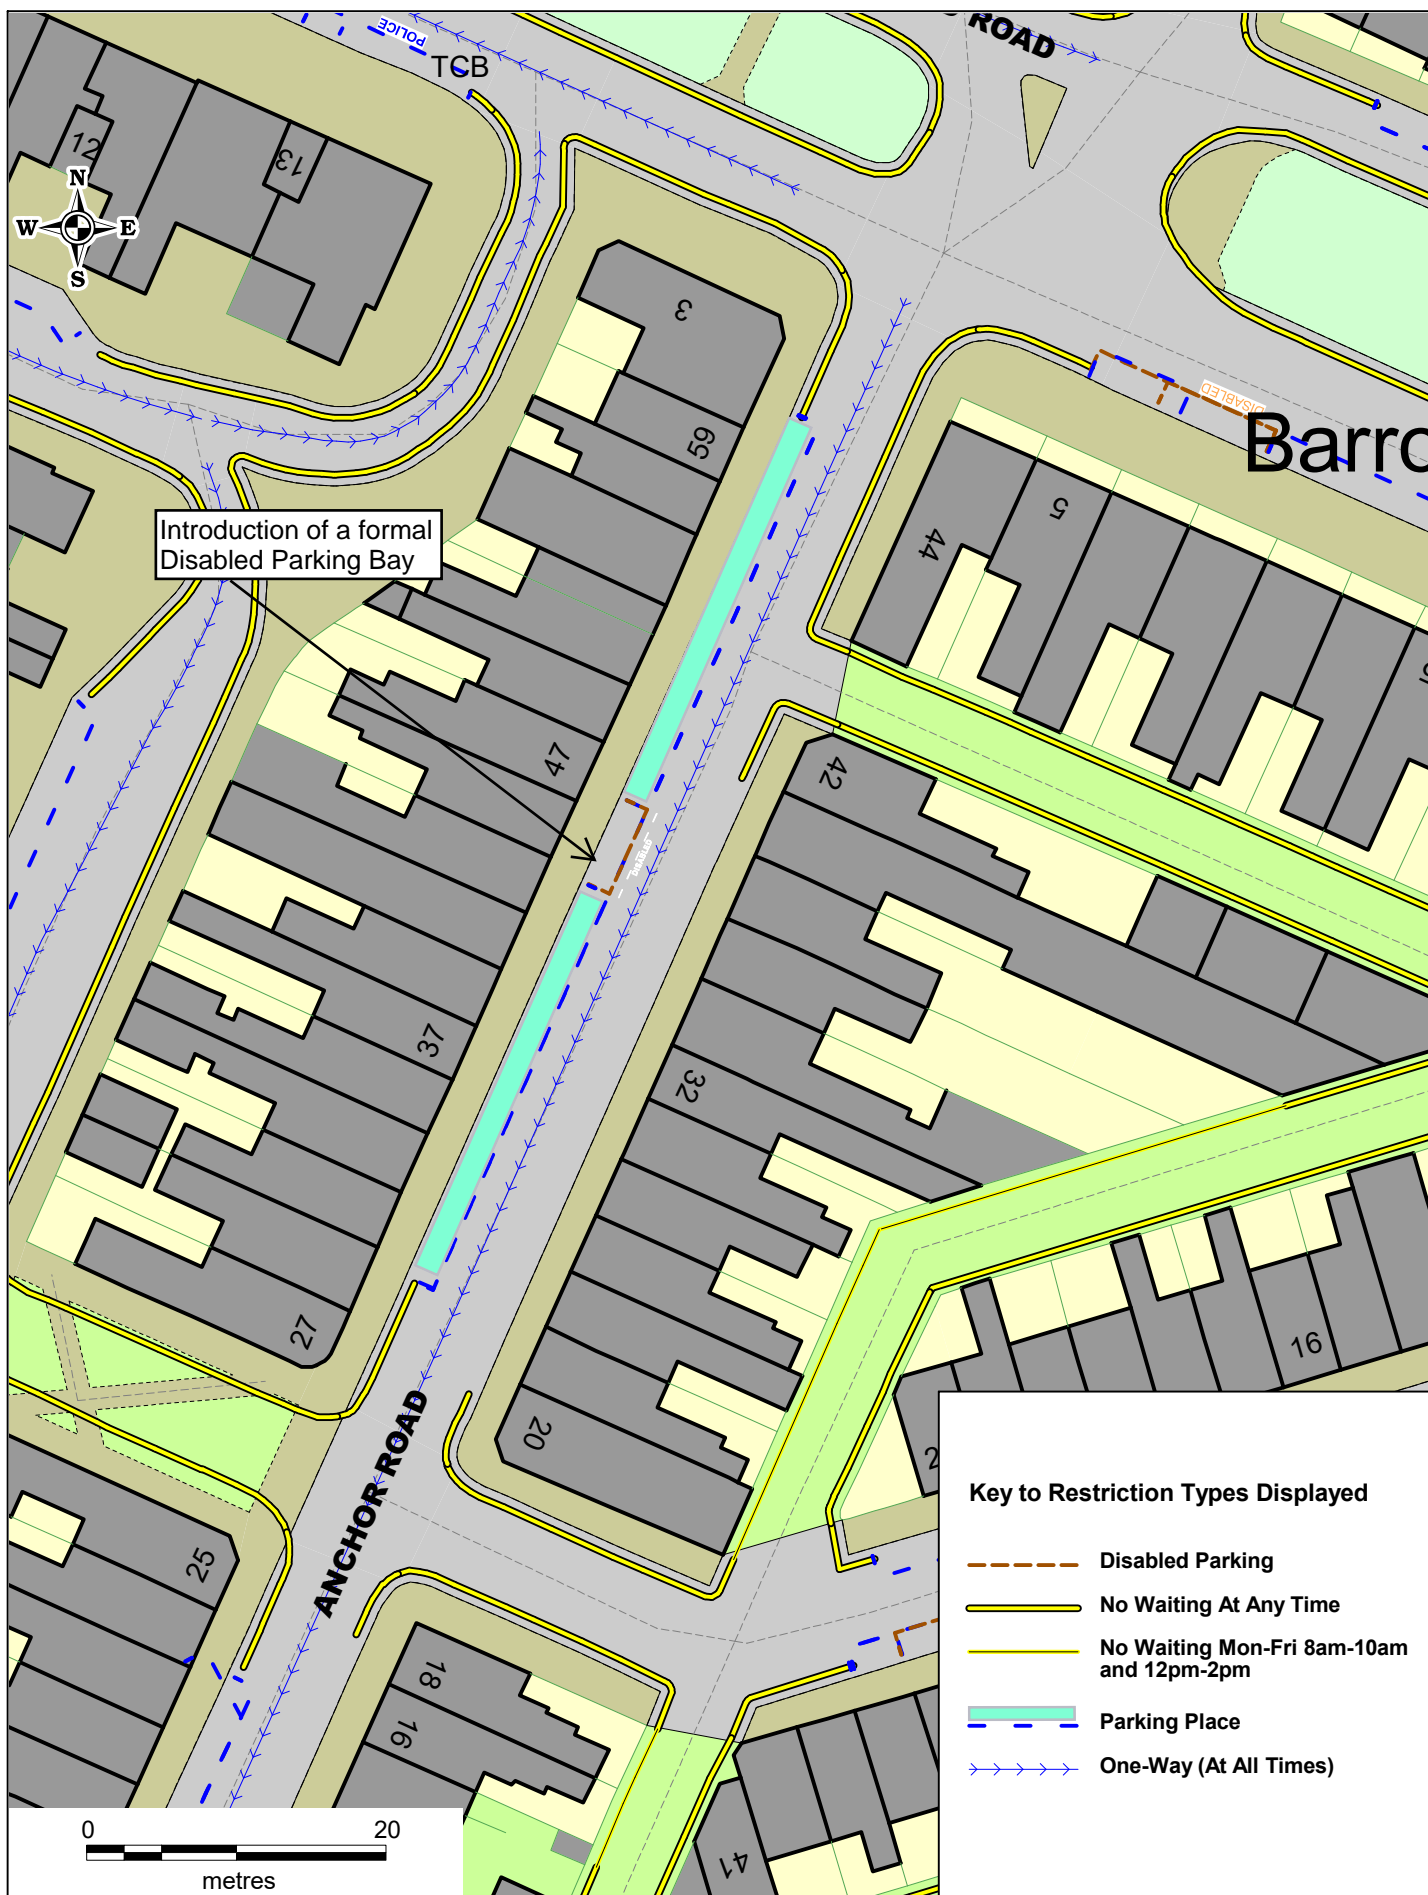

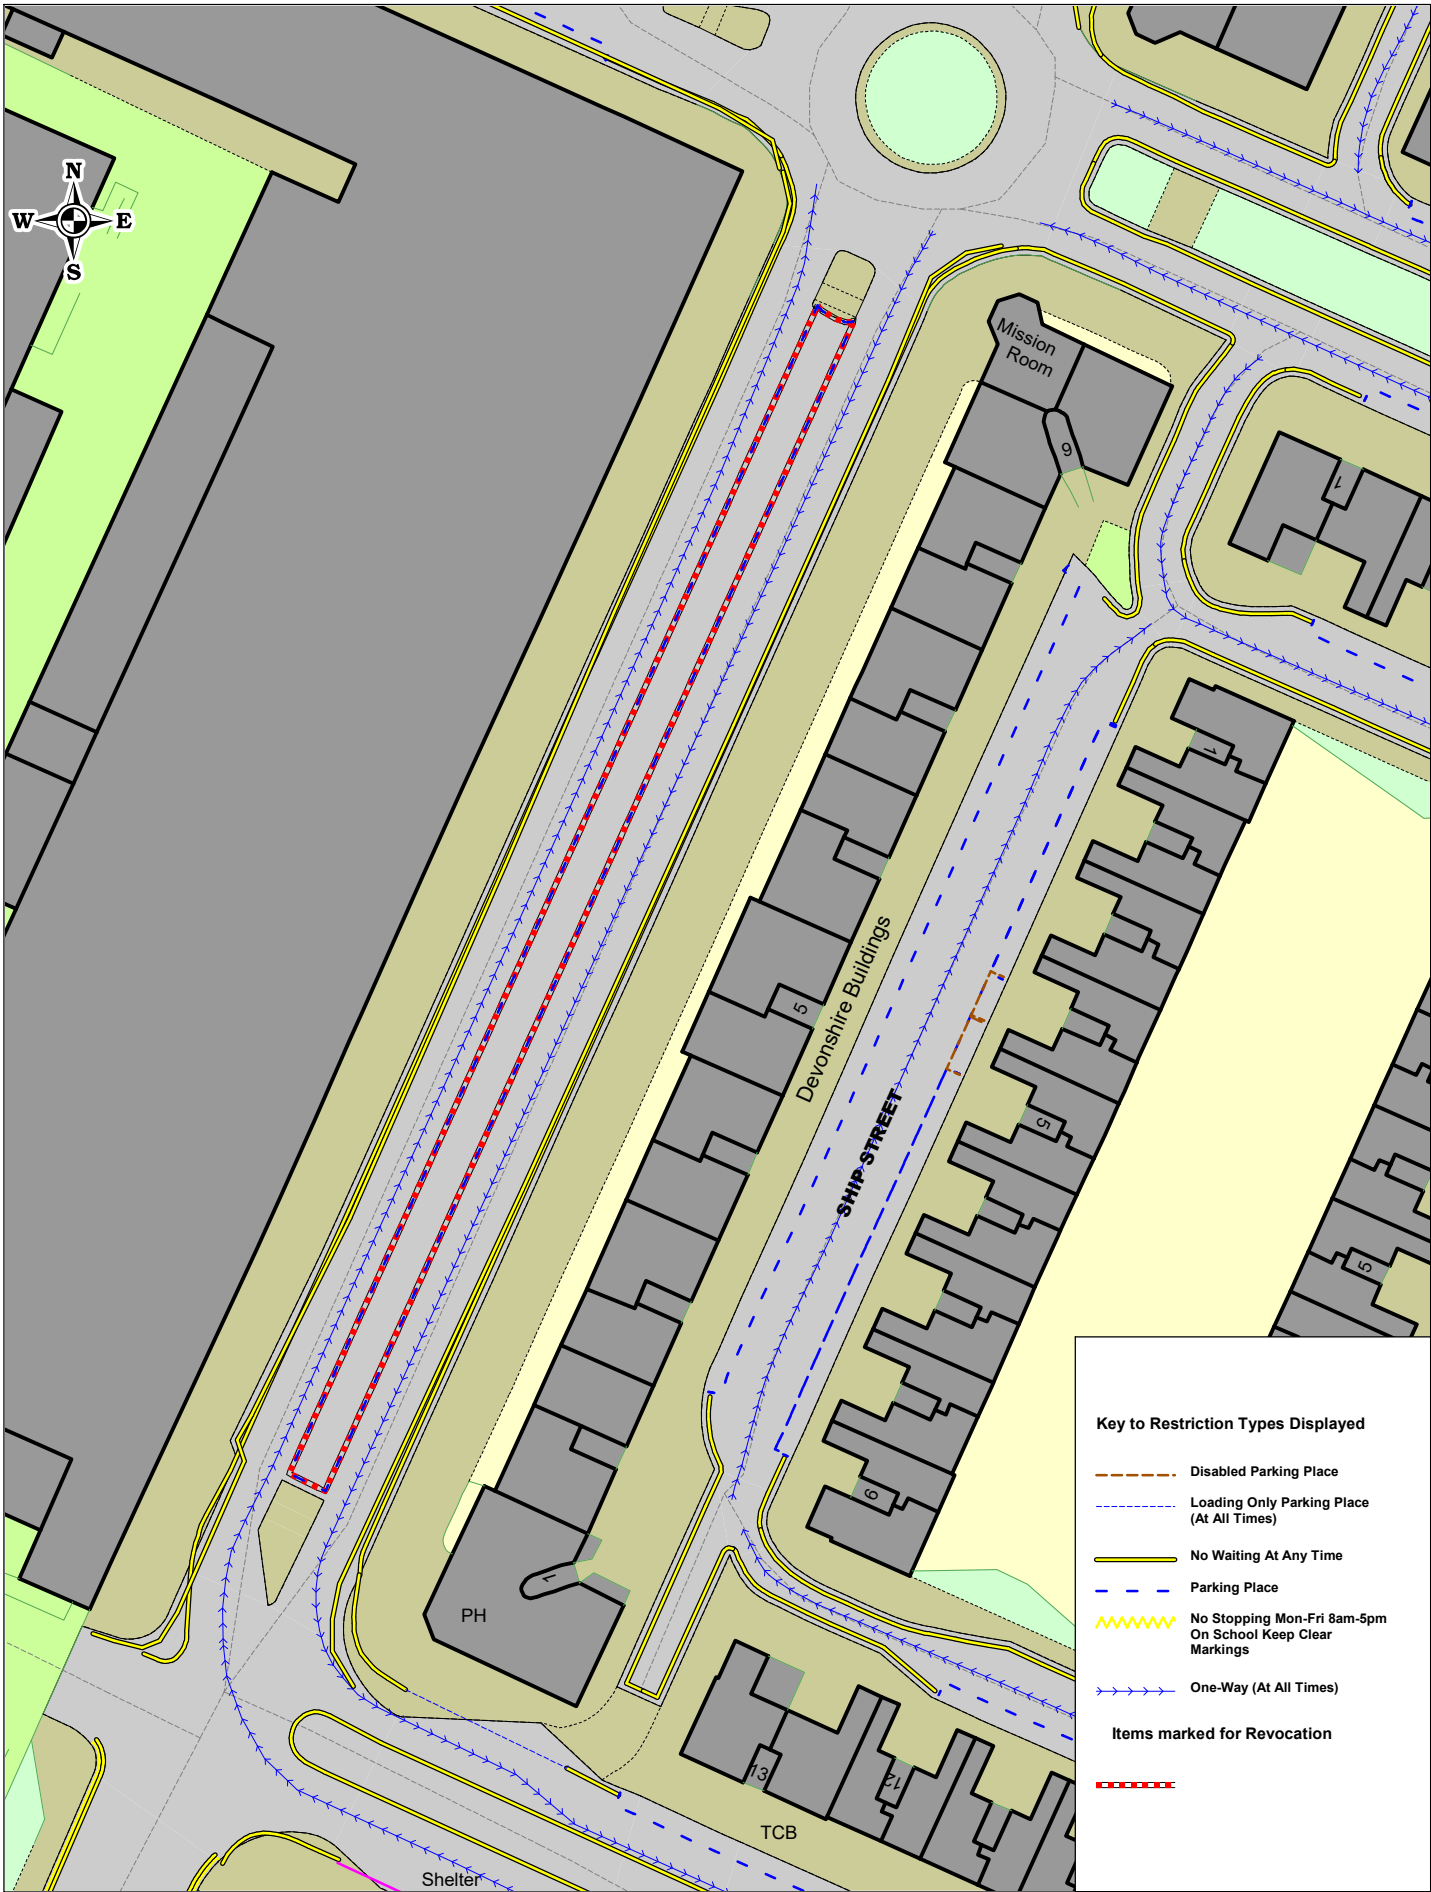


Key to Restriction Types Displayed

- Disabled Parking Place
- Loading Only Parking Place (At All Times)
- No Waiting At Any Time
- Parking Place
- No Stopping Mon-Fri 8am-5pm On School Keep Clear Markings
- One-Way (At All Times)

Items marked for Revocation



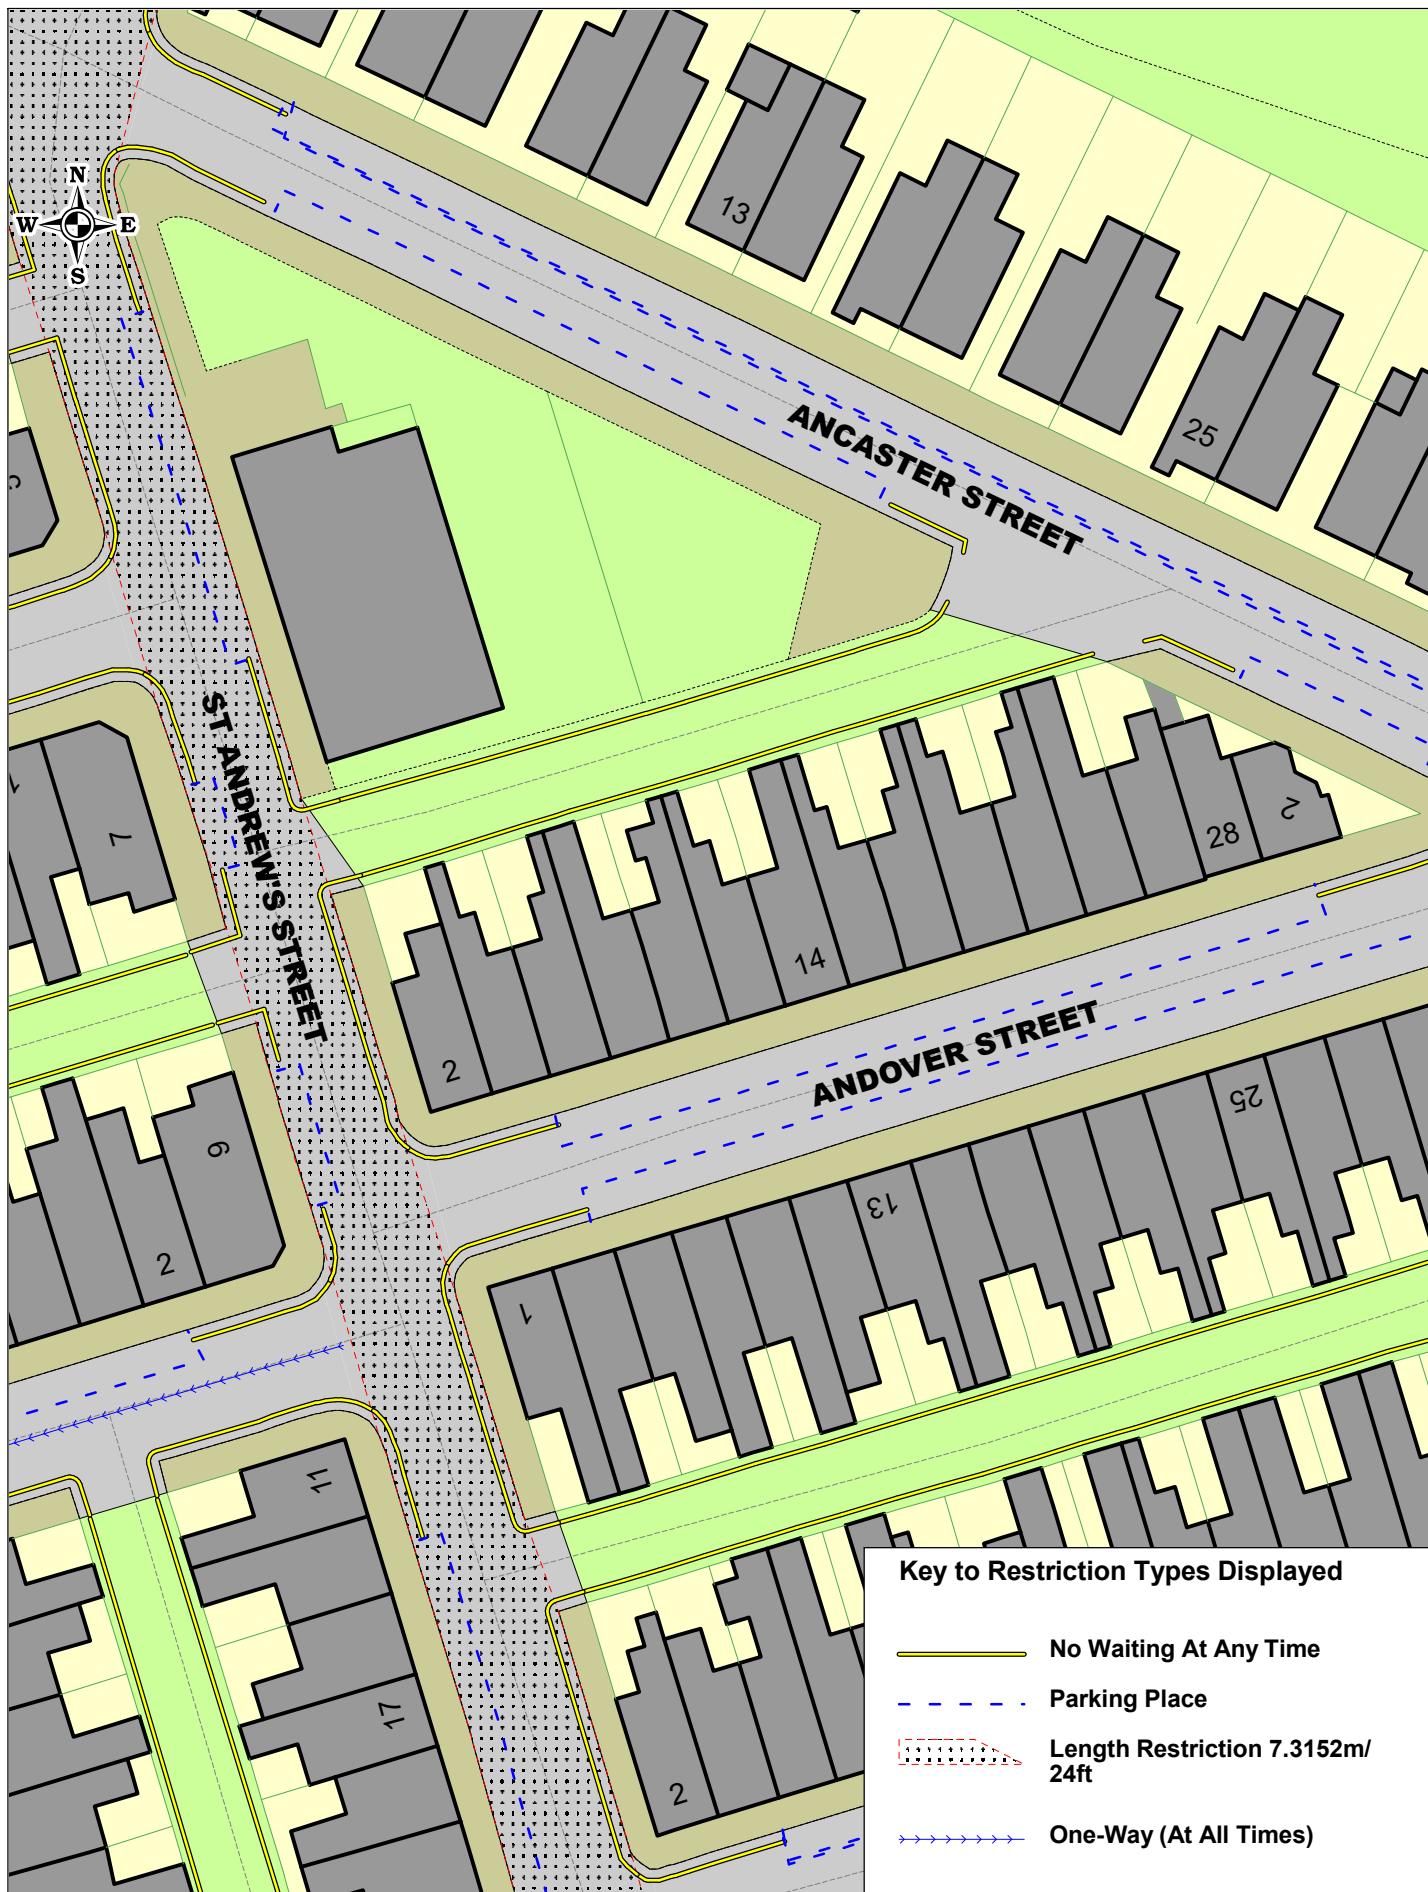

Westmorland
& Furness
Council

Back Andover Street North Barrow Existing parking restrictions

SCALE	1 : 500
DATE	17/02/2025
DRAWING NO.	
DRAWN BY	
(c) Crown copyright. All rights reserved Westmorland & Furness Council Licence No 0100066998 2023	

