


Key to Restriction Types Displayed

- 20mph Speed Limit (At All Times)
- Disabled Parking Place (At All Times)
- No Waiting At Any Time
- Parking Place



**Anson Street Barrow
Existing parking restrictions**

SCALE	1 : 700
DATE	10/02/2025
DRAWING No.	
DRAWN BY	

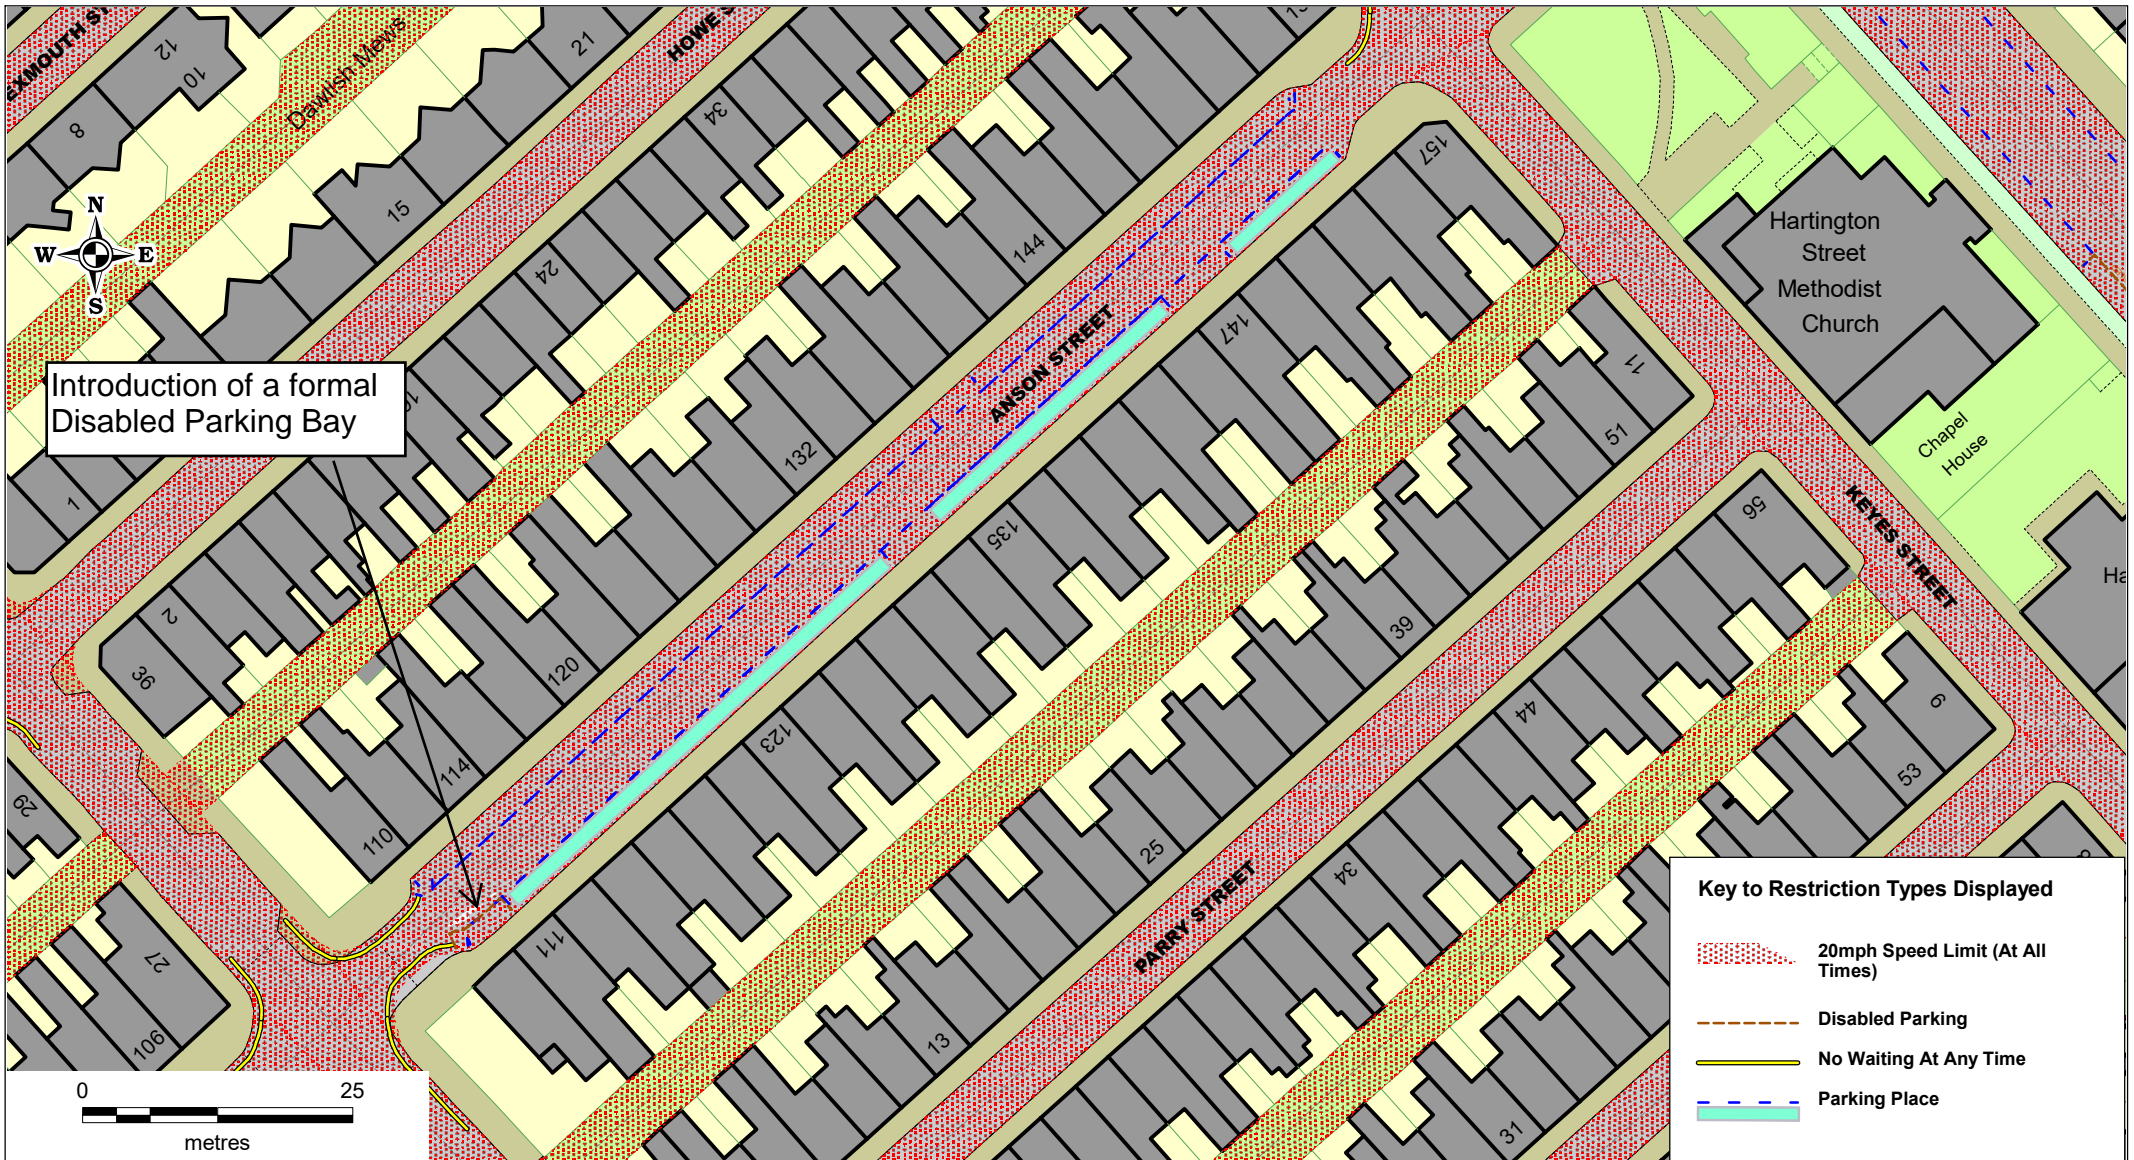

**Westmorland
& Furness
Council**

Anson Street Barrow Proposed Parking Restrictions

SCALE

1 : 700


DATE

03/01/2025




DRAWING No.

DRAWN BY

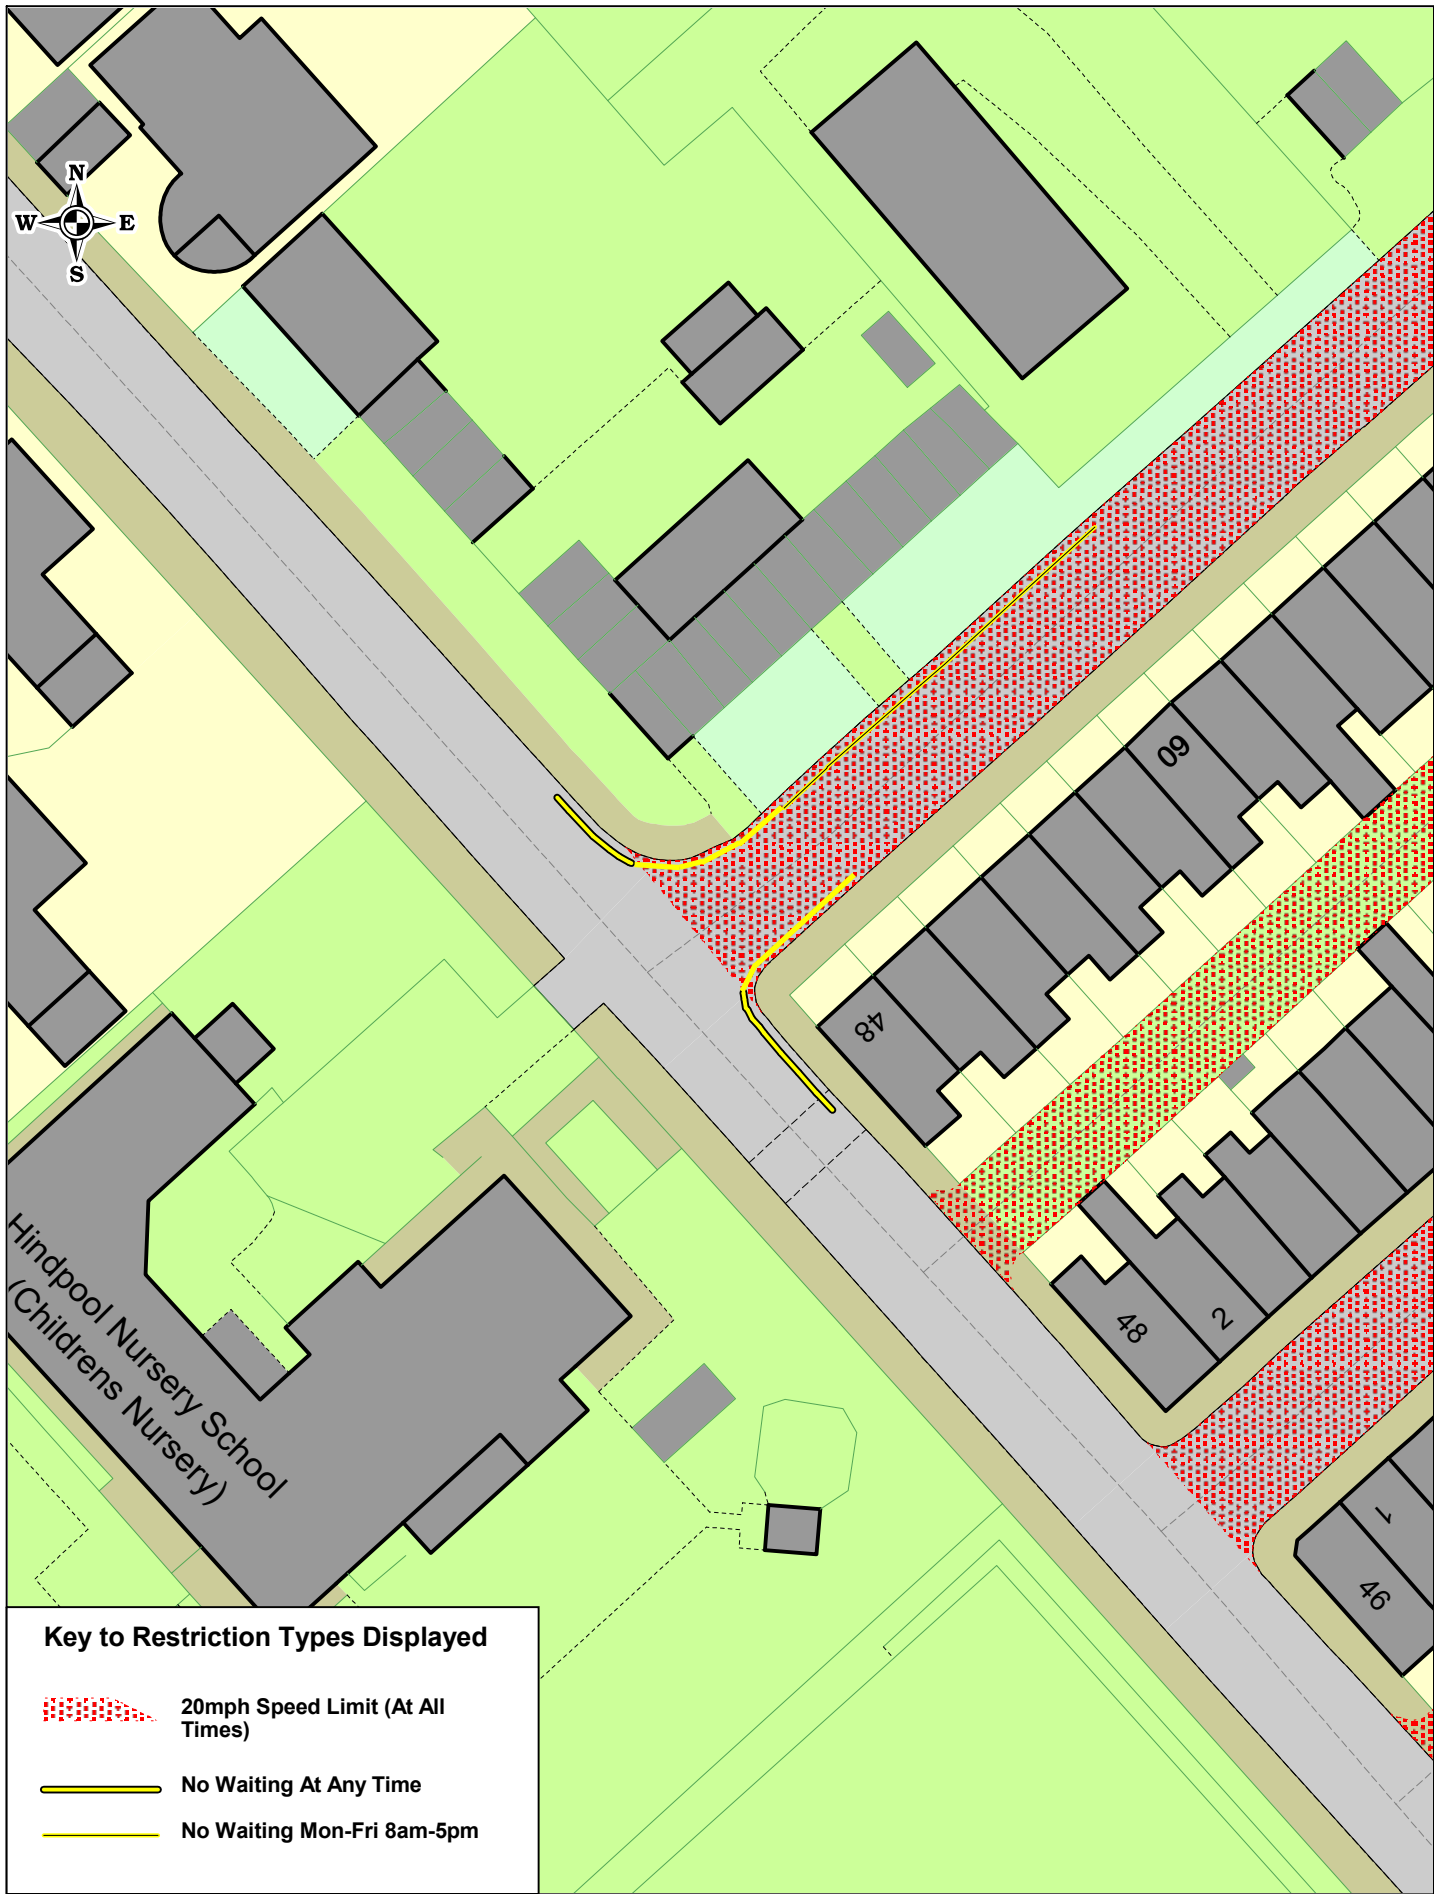(c) Crown copyright. All rights reserved
Westmorland & Furness Council
Licence No 0100066998 2023




Key to Restriction Types Displayed

-  20mph Speed Limit (At All Times)
-  No Waiting At Any Time
-  No Waiting Mon-Fri 8am-5pm



**Chatsworth Street Barrow
Existing parking restrictions**

SCALE	1 : 500
DATE	12/02/2025
DRAWING NO.	
DRAWN BY	
(c) Crown copyright. All rights reserved Westmorland & Furness Council Licence No 0100066998 2023	

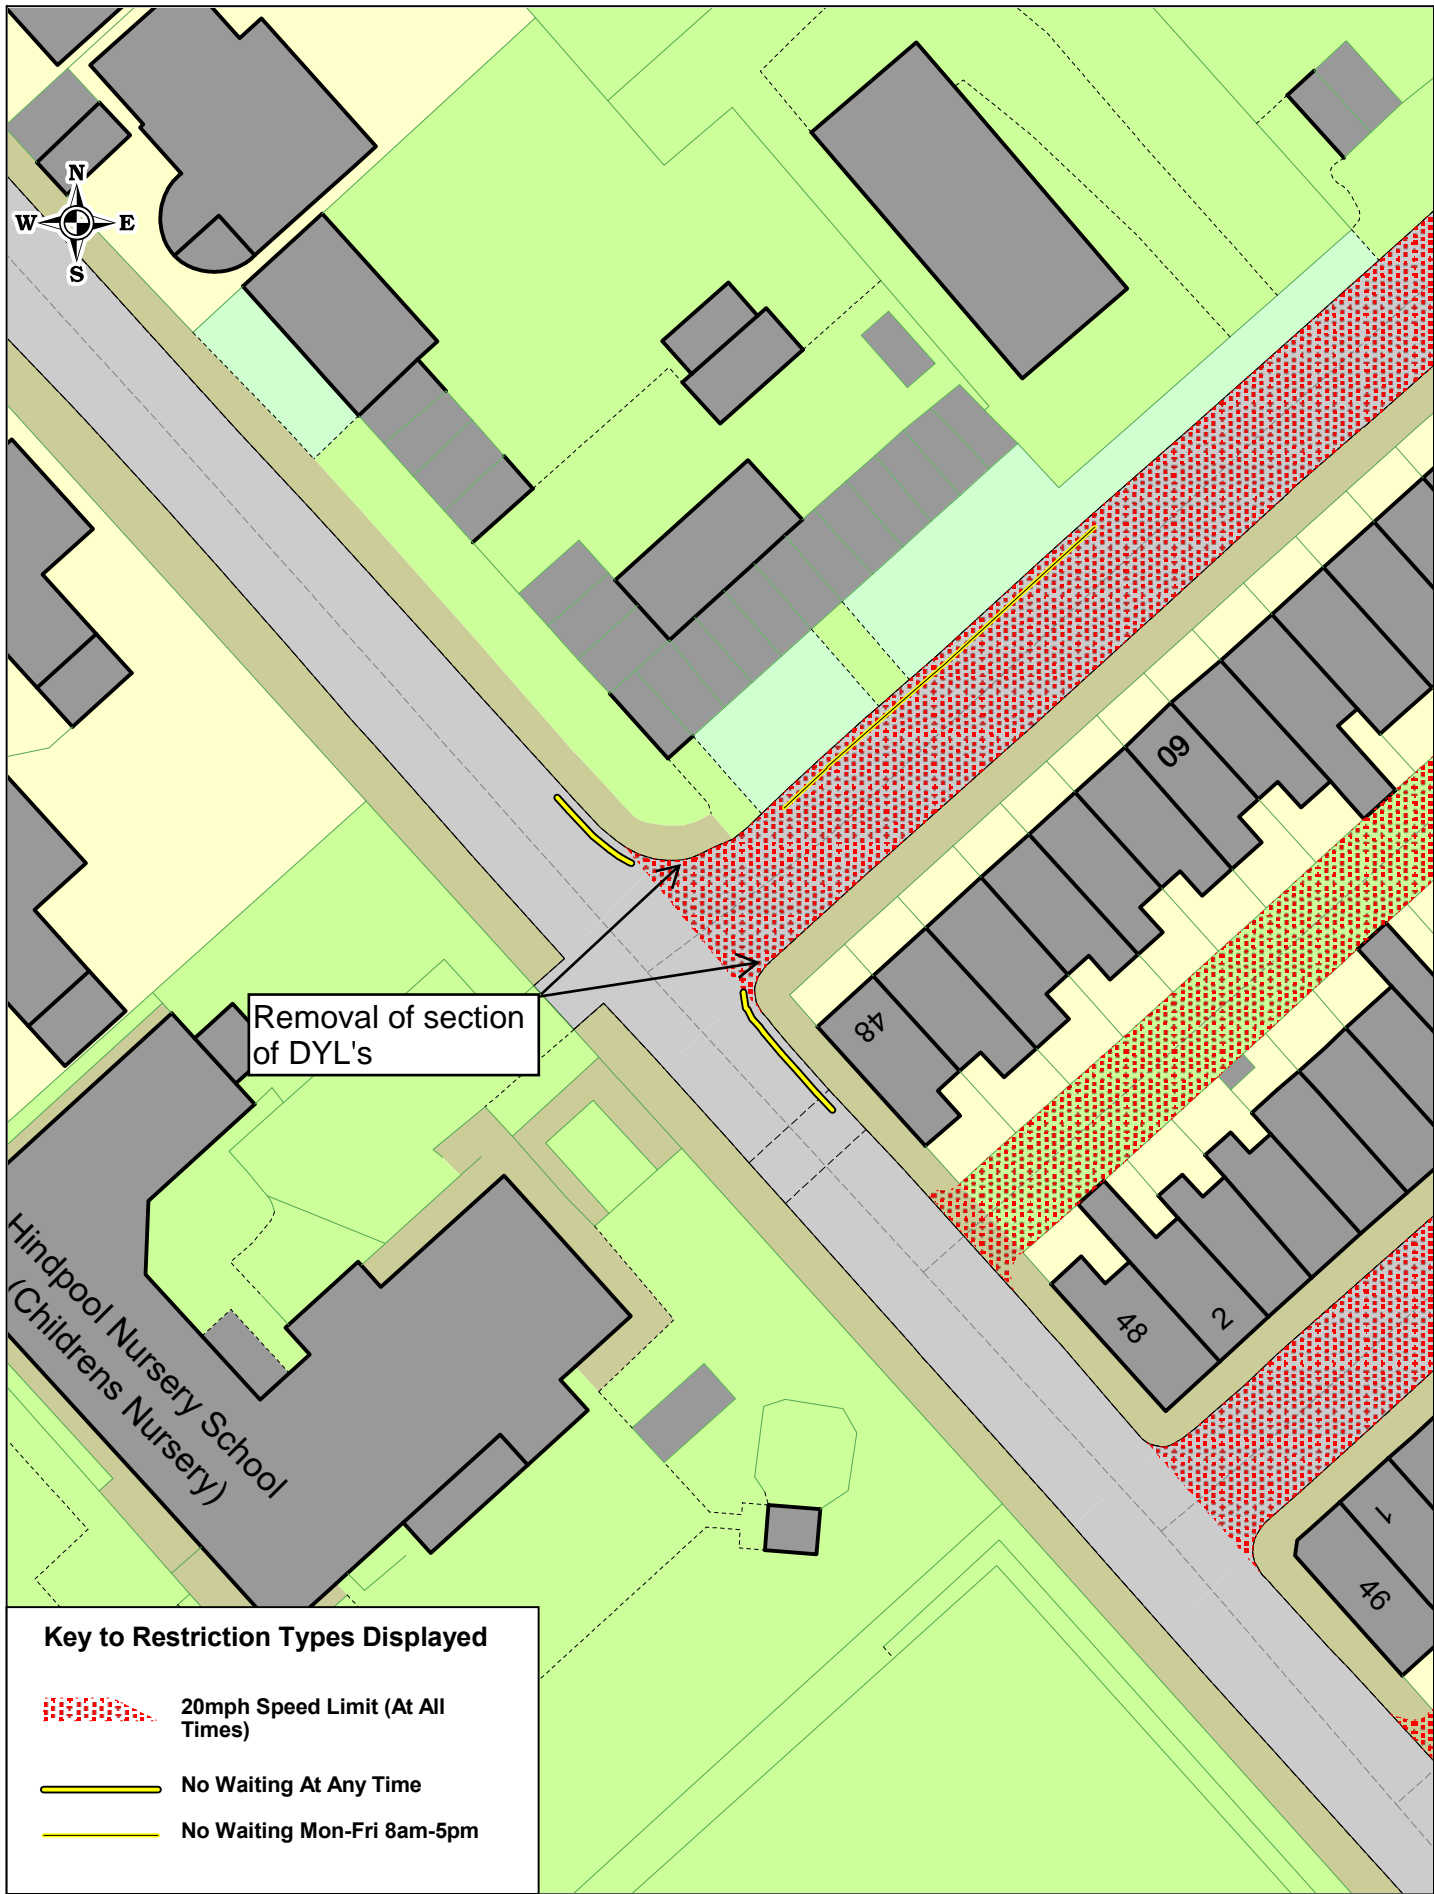

Westmorland
& Furness
Council

Chatsworth Street Barrow Proposed parking restrictions

SCALE	1 : 500
DATE	12/02/2025
DRAWING NO.	
DRAWN BY	

(c) Crown copyright. All rights reserved
Westmorland & Furness Council
Licence No 0100066998 2023



Westmorland
& Furness
Council

Greengate Street Barrow Existing parking restrictions

SCALE

1 : 800


DATE

17/02/2025

DRAWING No.

DRAWN BY

(c) Crown copyright. All rights reserved
Westmorland & Furness Council
Licence No 0100066998 2023

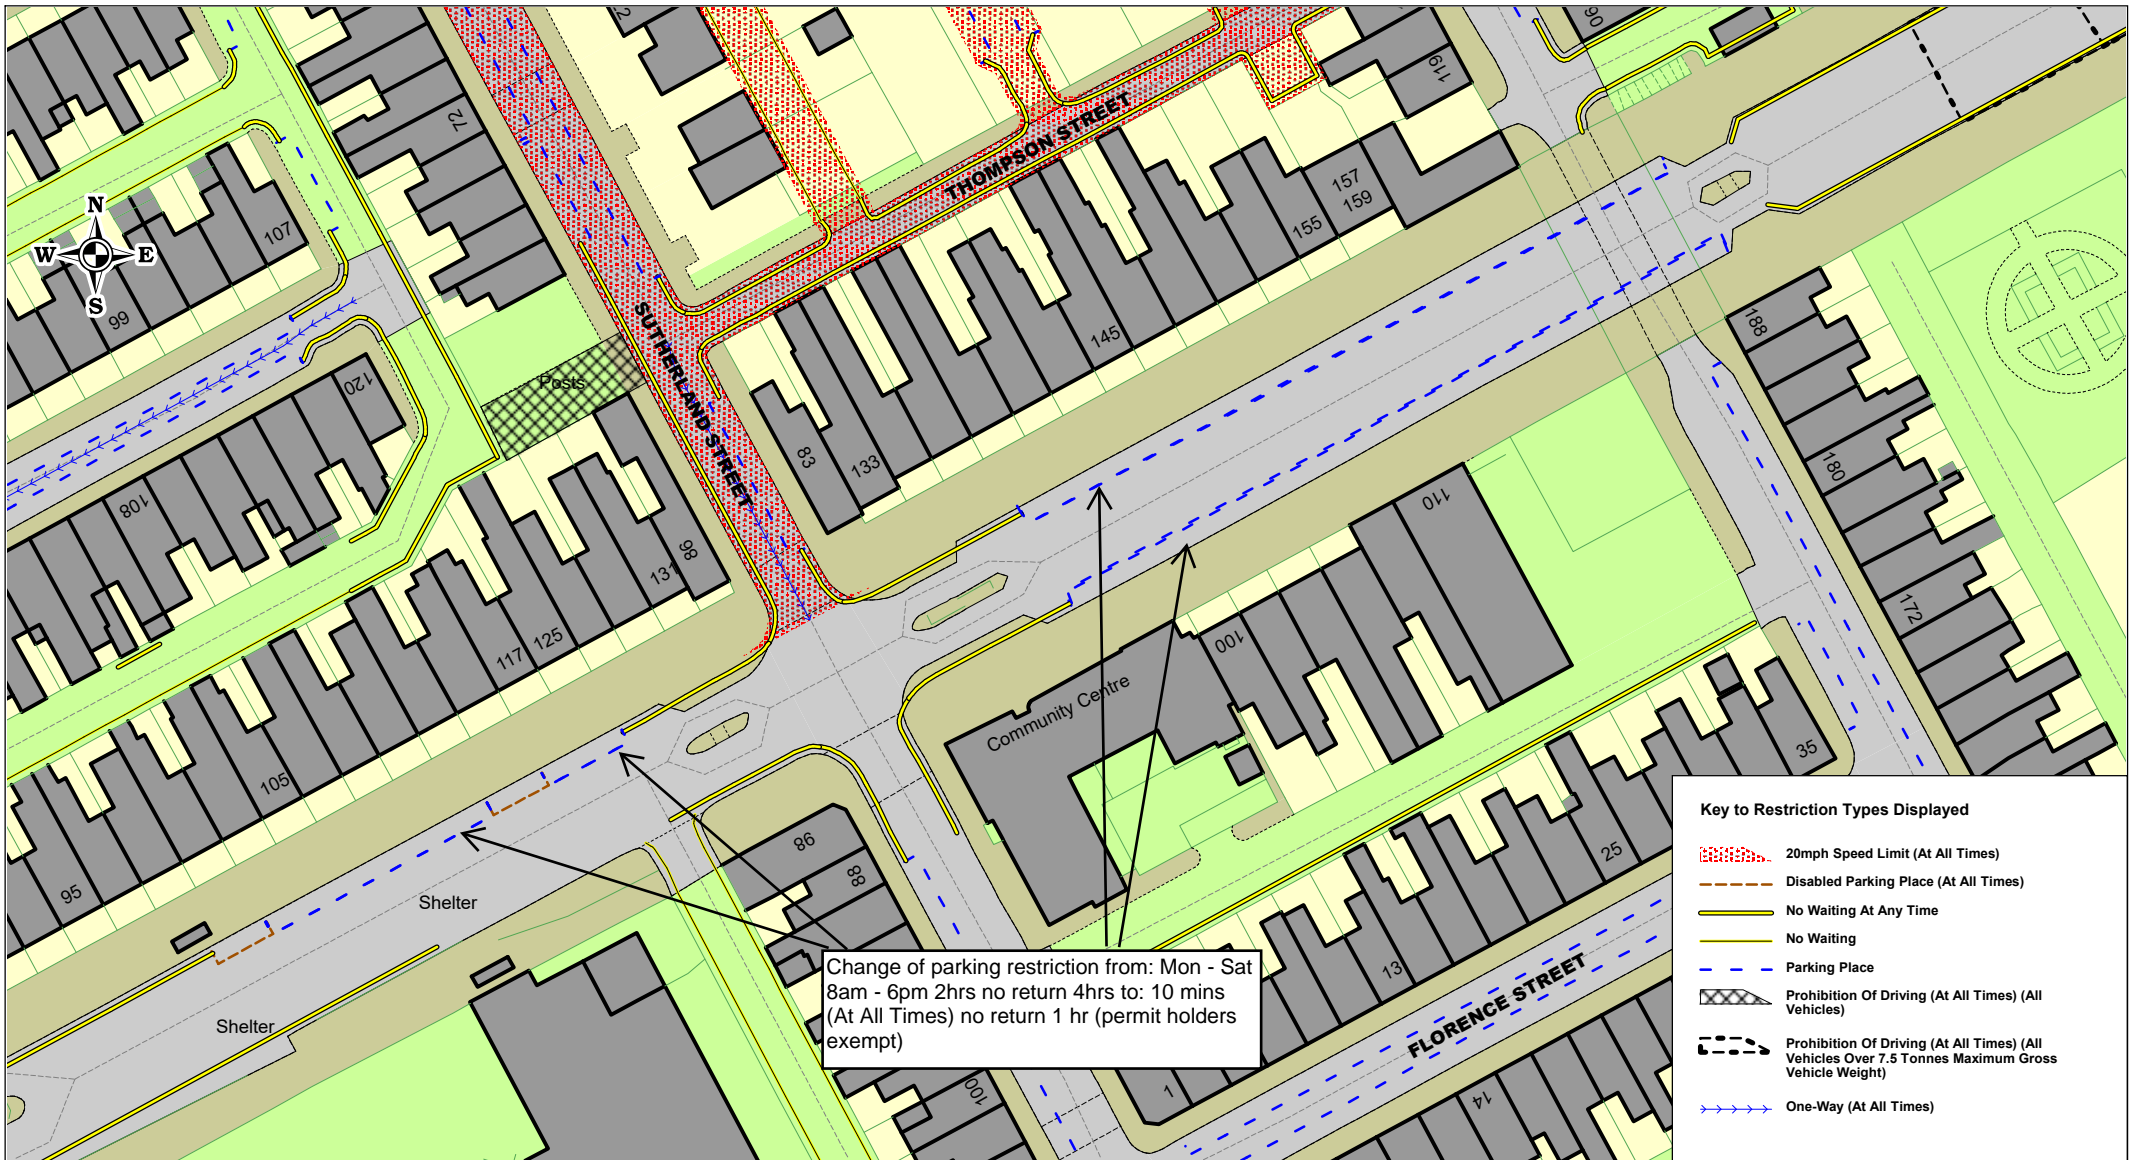

**Westmorland
& Furness
Council**

Greengate Street Barrow Proposed parking restrictions

SCALE

1 : 800

DATE

07/01/2025

DRAWING No.

DRAWN BY

(c) Crown copyright. All rights reserved
Westmorland & Furness Council
Licence No 0100066998 2023



**Westmorland
& Furness
Council**

Greengate Street Barrow Proposed revocation of existing parking restrictions

SCALE

1 : 800

DATE

07/01/2025

DRAWING No.

DRAWN BY

(c) Crown copyright. All rights reserved
Westmorland & Furness Council
Licence No 0100066998 2023