

Westmorland
& Furness
Council

Florence Street Barrow Existing parking restrictions

SCALE

1 : 500


DATE

17/02/2025

DRAWING No.

DRAWN BY

(c) Crown copyright. All rights reserved
Westmorland & Furness Council
Licence No 0100066998 2023

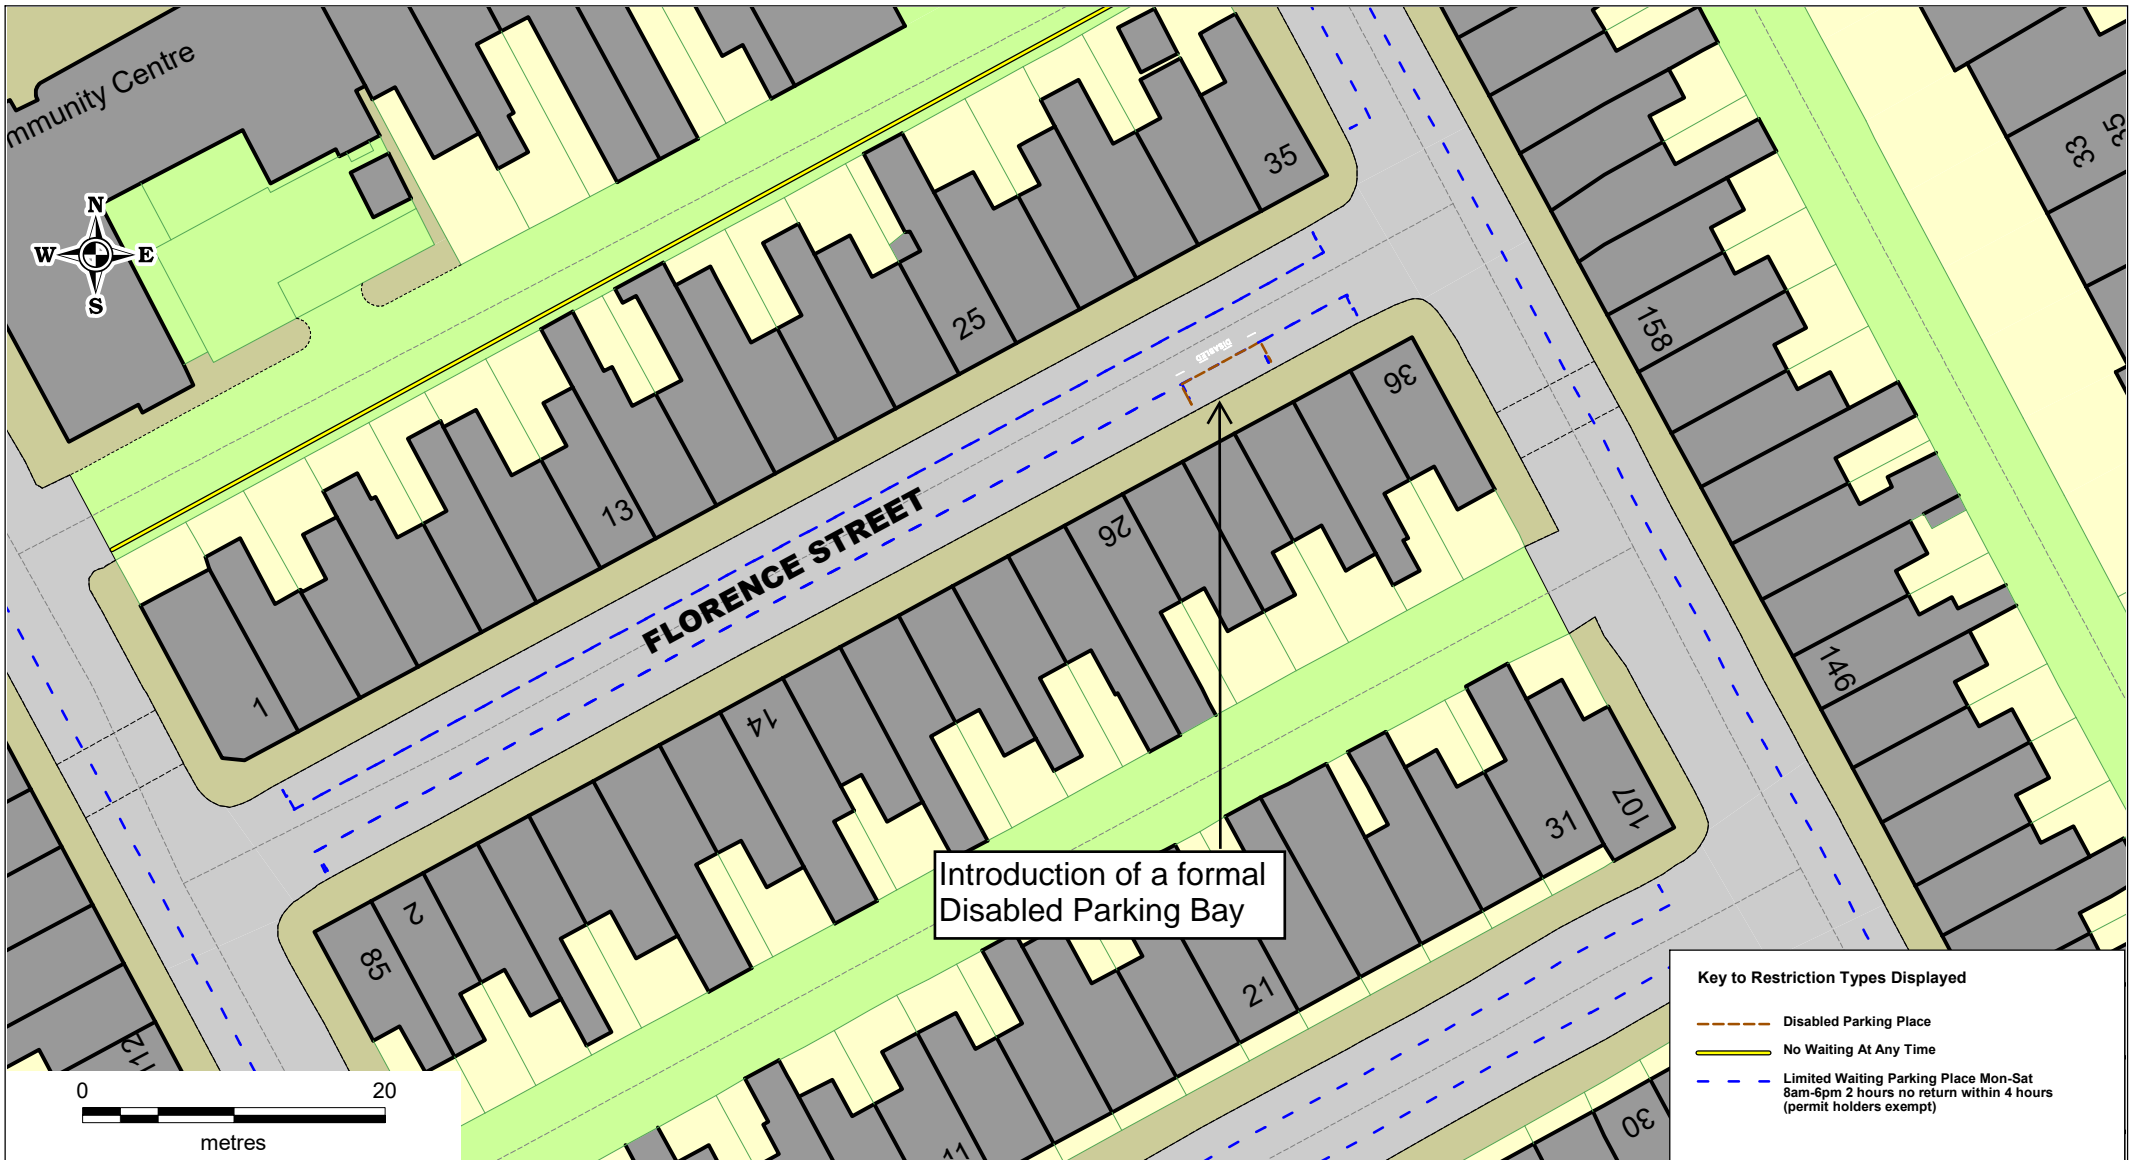

**Westmorland
& Furness
Council**

Florence Street Barrow Proposed parking restriction

SCALE

1 : 500


DATE

07/01/2025

DRAWING No.

DRAWN BY

(c) Crown copyright. All rights reserved
Westmorland & Furness Council
Licence No 0100066998 2023

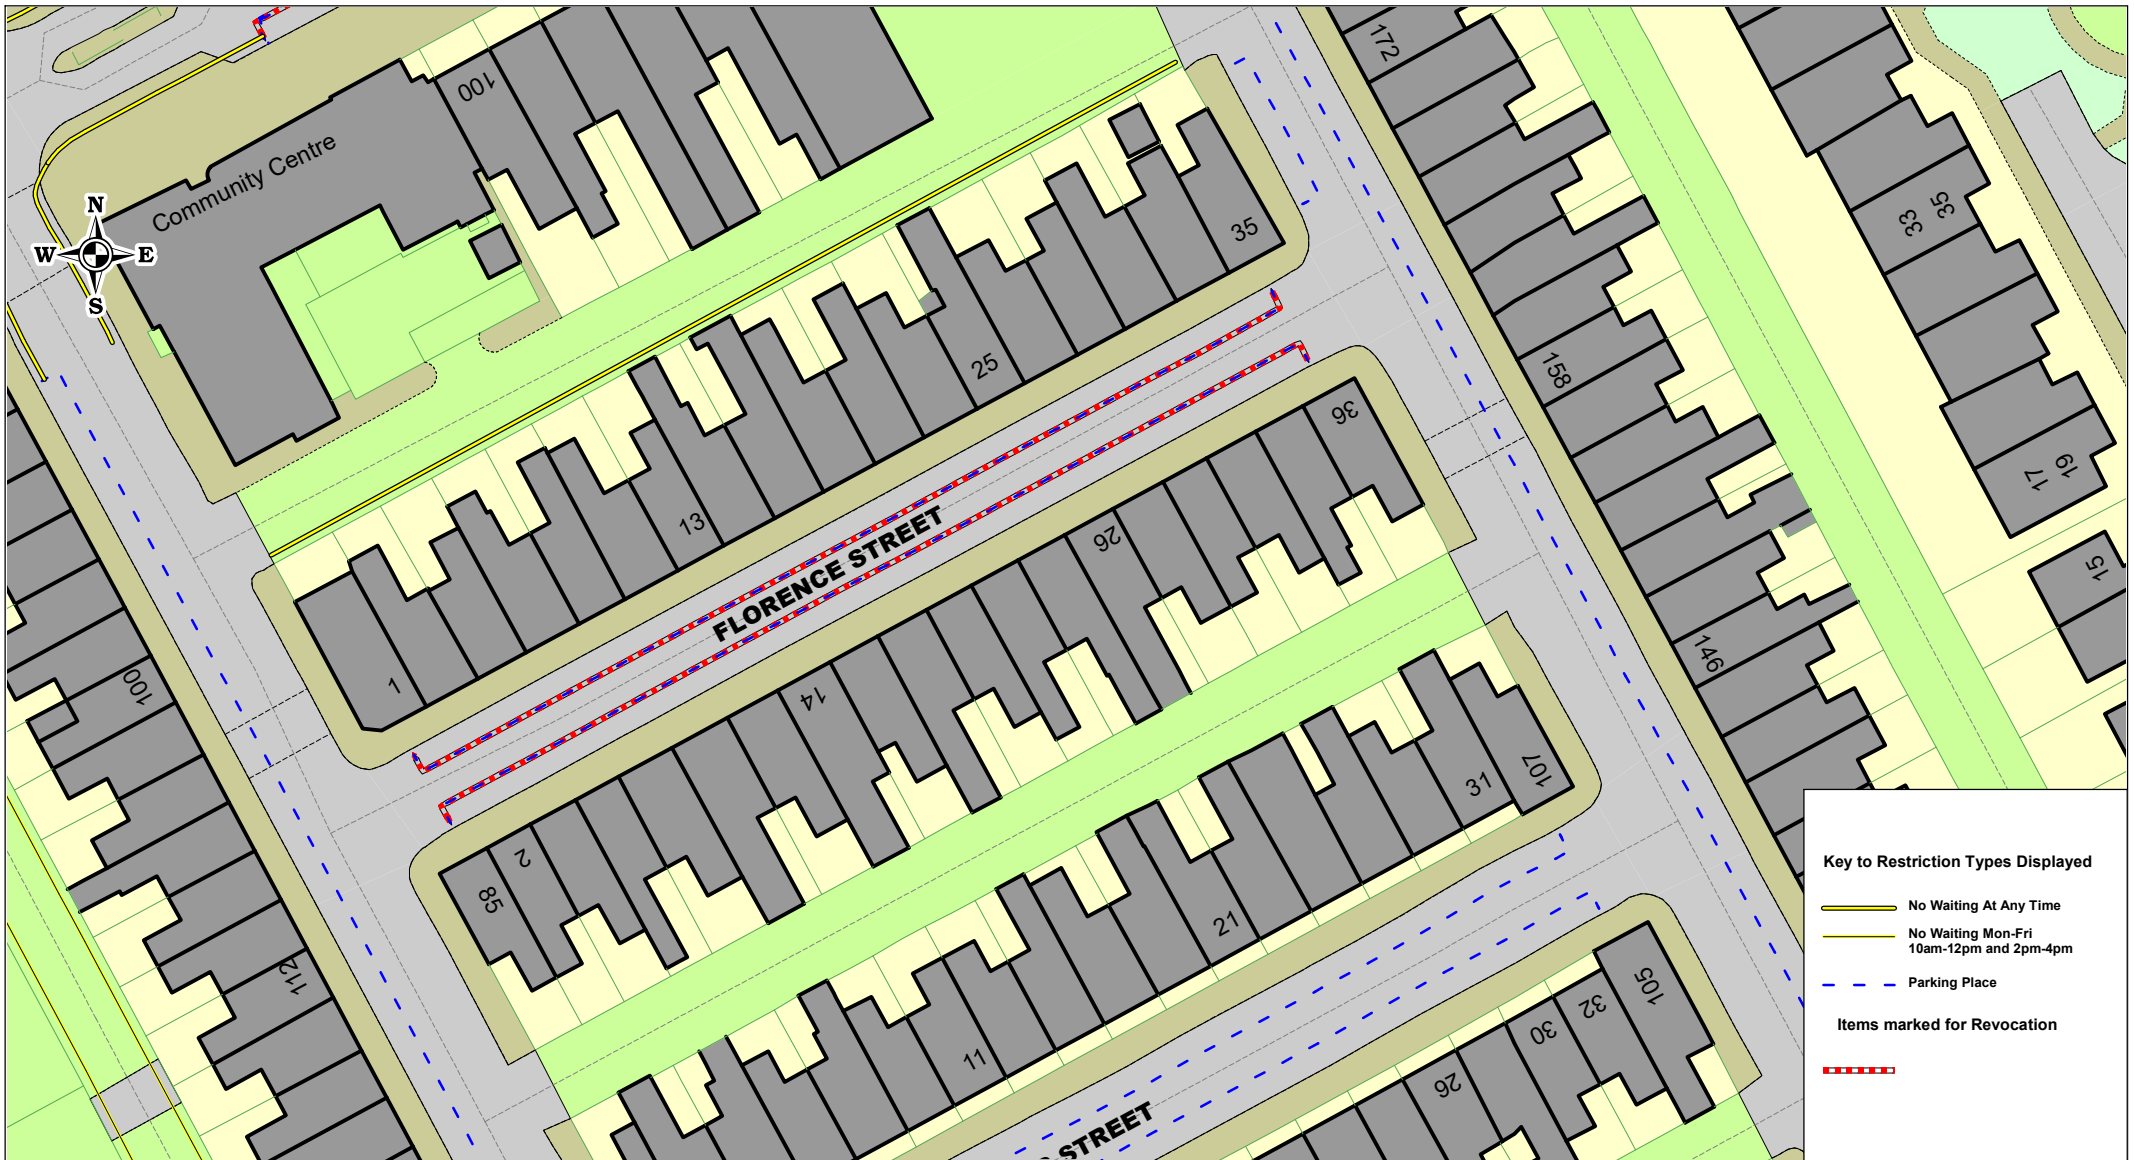

**Westmorland
& Furness
Council**

Florence Street Barrow Proposed revocation of existing parking restriction

SCALE

1 : 600

DATE

07/01/2025

DRAWING No.

DRAWN BY

(c) Crown copyright. All rights reserved
Westmorland & Furness Council
Licence No 0100066998 2023