

**Westmorland  
& Furness  
Council**

## Crellin Street Barrow Existing Parking Restrictions

SCALE

**1 : 500**


DATE

**30/05/2025**

DRAWING No.

DRAWN BY


(c) Crown copyright. All rights reserved  
Westmorland & Furness Council  
Licence No 0100066998 2023

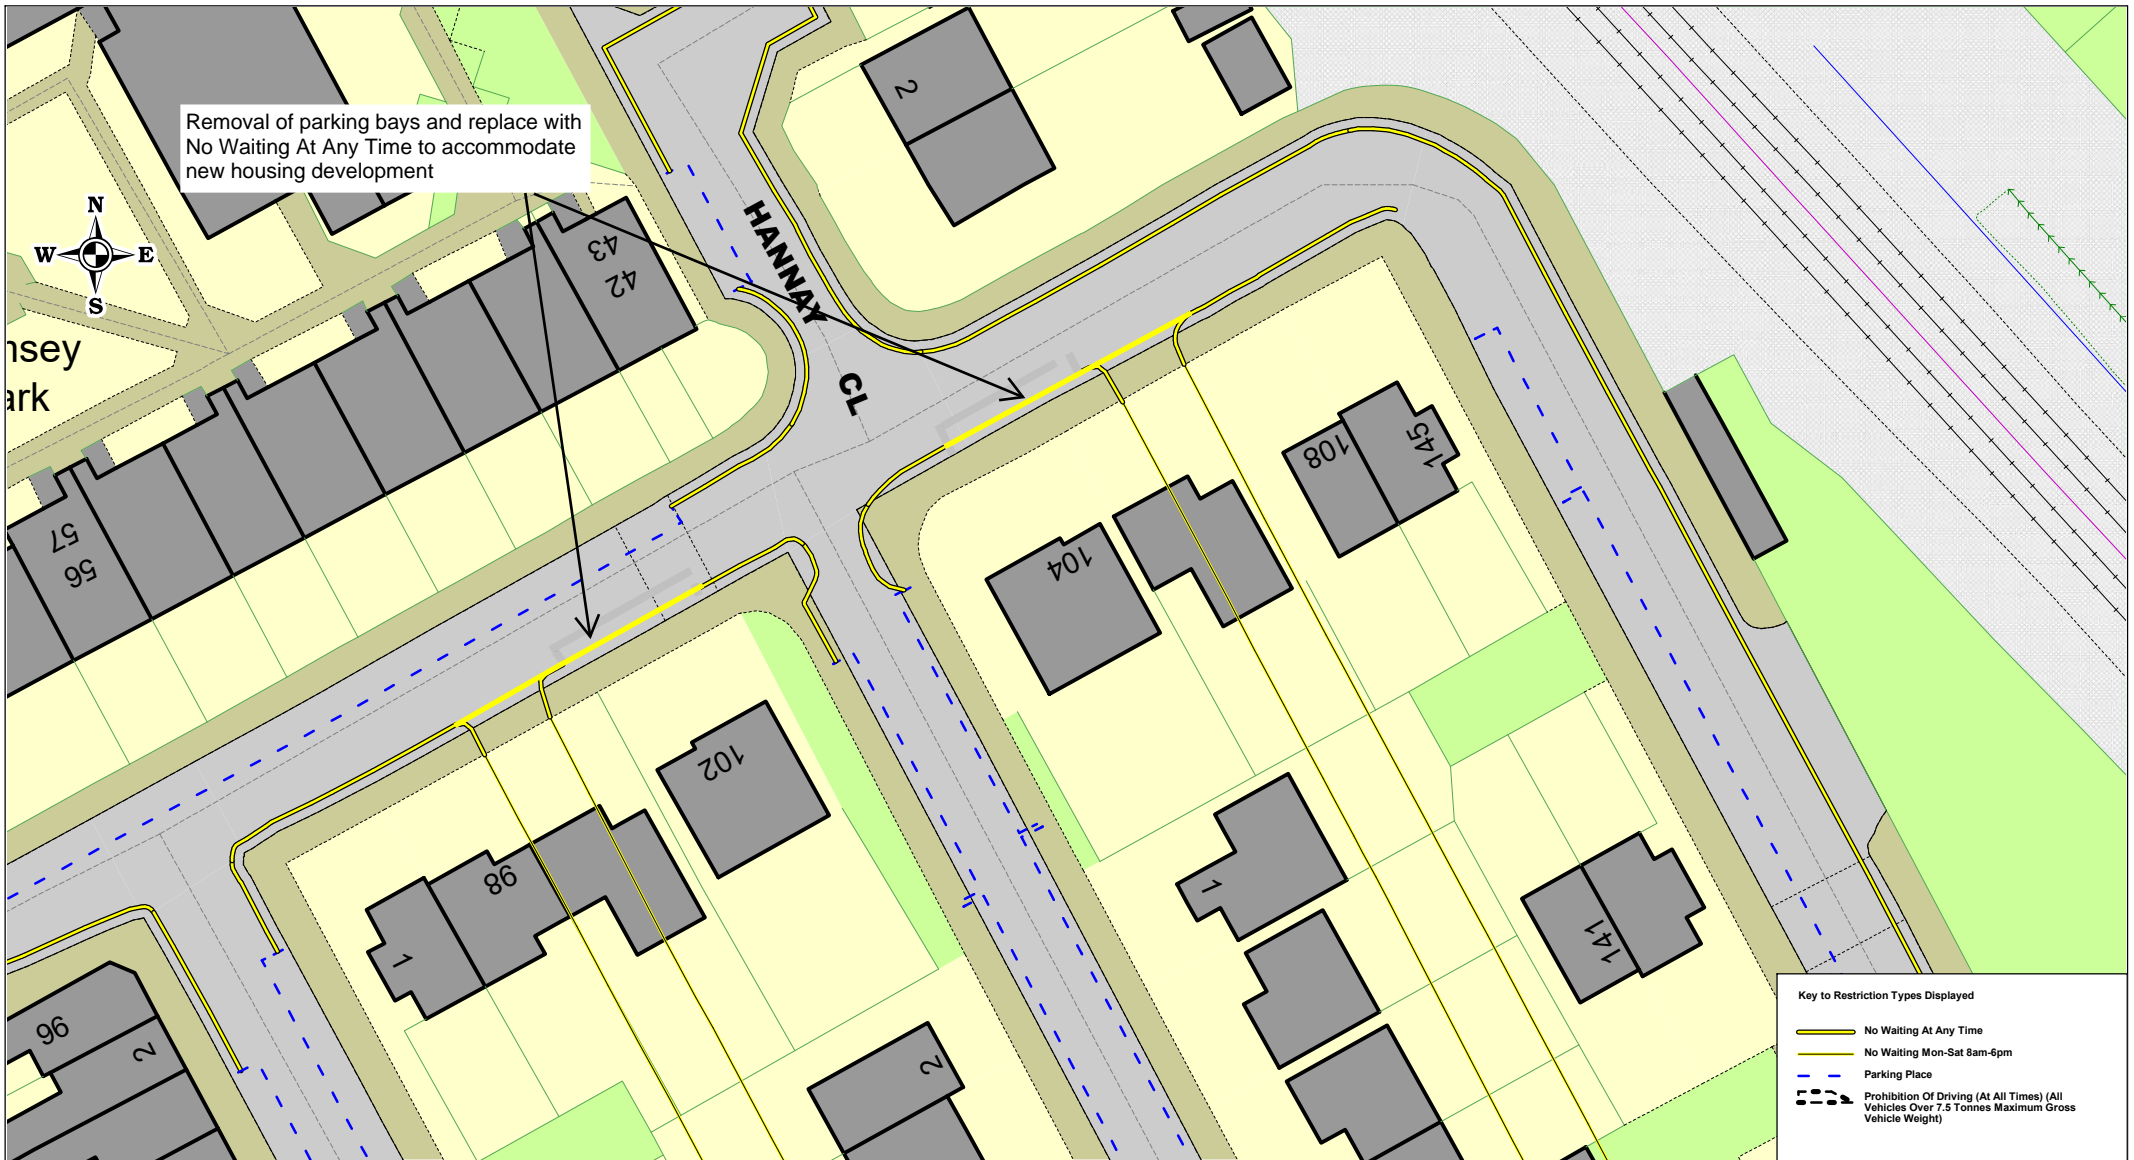


Westmorland  
& Furness  
Council

### Crellin Street Barrow Proposed Parking Restrictions

SCALE	1 : 500
DATE	30/05/2025
DRAWING No.	
DRAWN BY	
(c) Crown copyright. All rights reserved Westmorland & Furness Council Licence No 0100066998 2023	

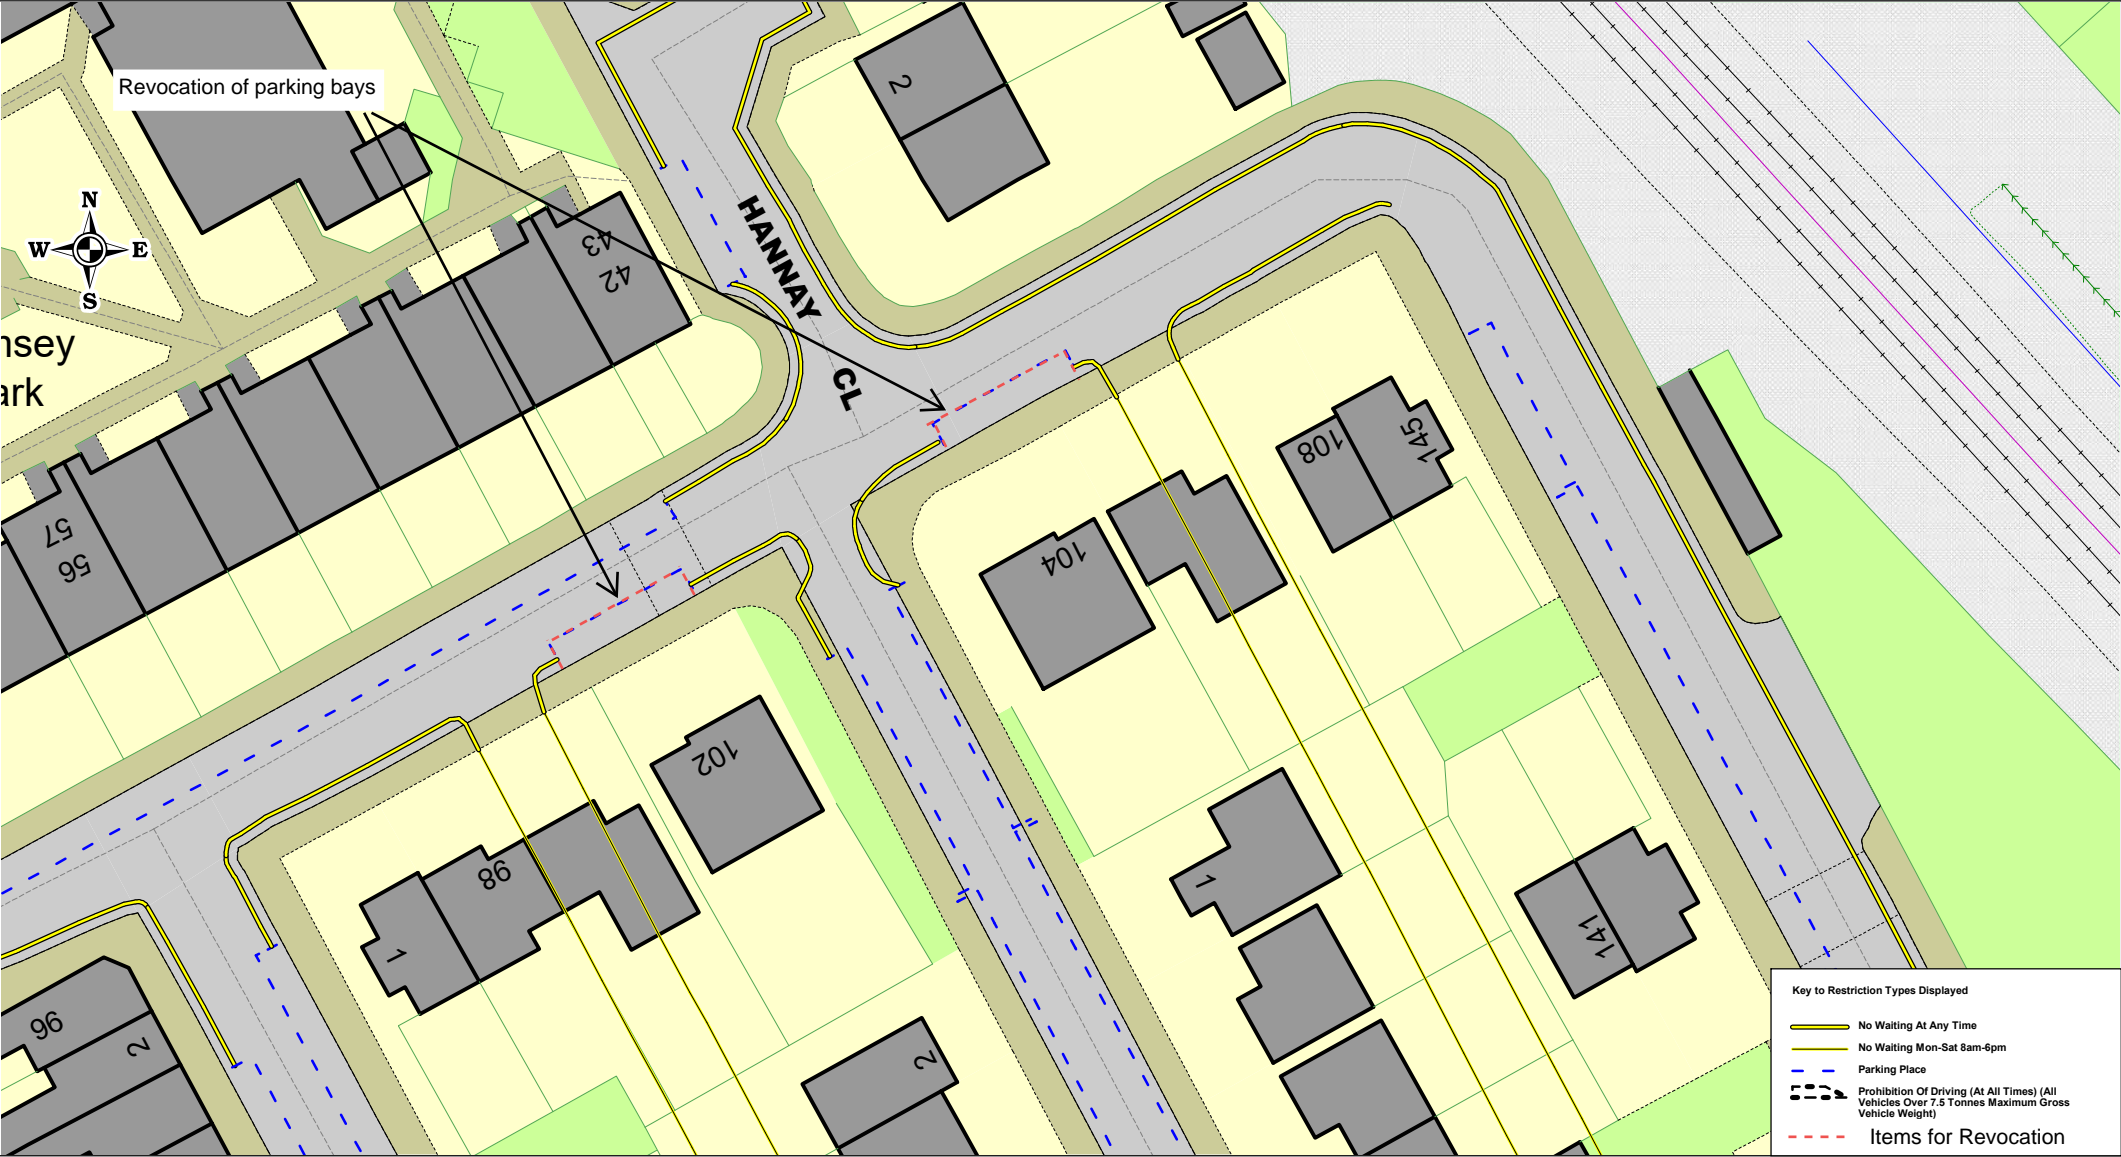

 Westmorland & Furness Council	<b>Crellin Street Barrow Proposed Revocations</b>	SCALE	1 : 500
		DATE	30/05/2025
		DRAWING No.	
		DRAWN BY	
		(c) Crown copyright. All rights reserved Westmorland & Furness Council Licence No 0100066998 2023	







Westmorland  
& Furness  
Council

## Sutherland Street Barrow Proposed Parking Restrictions

SCALE

**1 : 1000**

DATE

**30/05/2025**

DRAWING NO.

DRAWN BY

(c) Crown copyright. All rights reserved  
Westmorland & Furness Council  
Licence No 0100066998 2023





Westmorland  
& Furness  
Council

## Sutherland Street Barrow Proposed Revocations

SCALE

**1 : 1000**

DATE

**30/05/2025**

DRAWING NO.

DRAWN BY

(c) Crown copyright. All rights reserved  
Westmorland & Furness Council  
Licence No 0100066998 2023