



Westmorland
& Furness
Council

Marsh Street Barrow Existing Parking Restrictions

| | |
|-------------|------------|
| SCALE | 1 : 1000 |
| DATE | 30/05/2025 |
| DRAWING NO. | |
| DRAWN BY | |

(c) Crown copyright. All rights reserved
Westmorland & Furness Council
Licence No 0100066998 2023

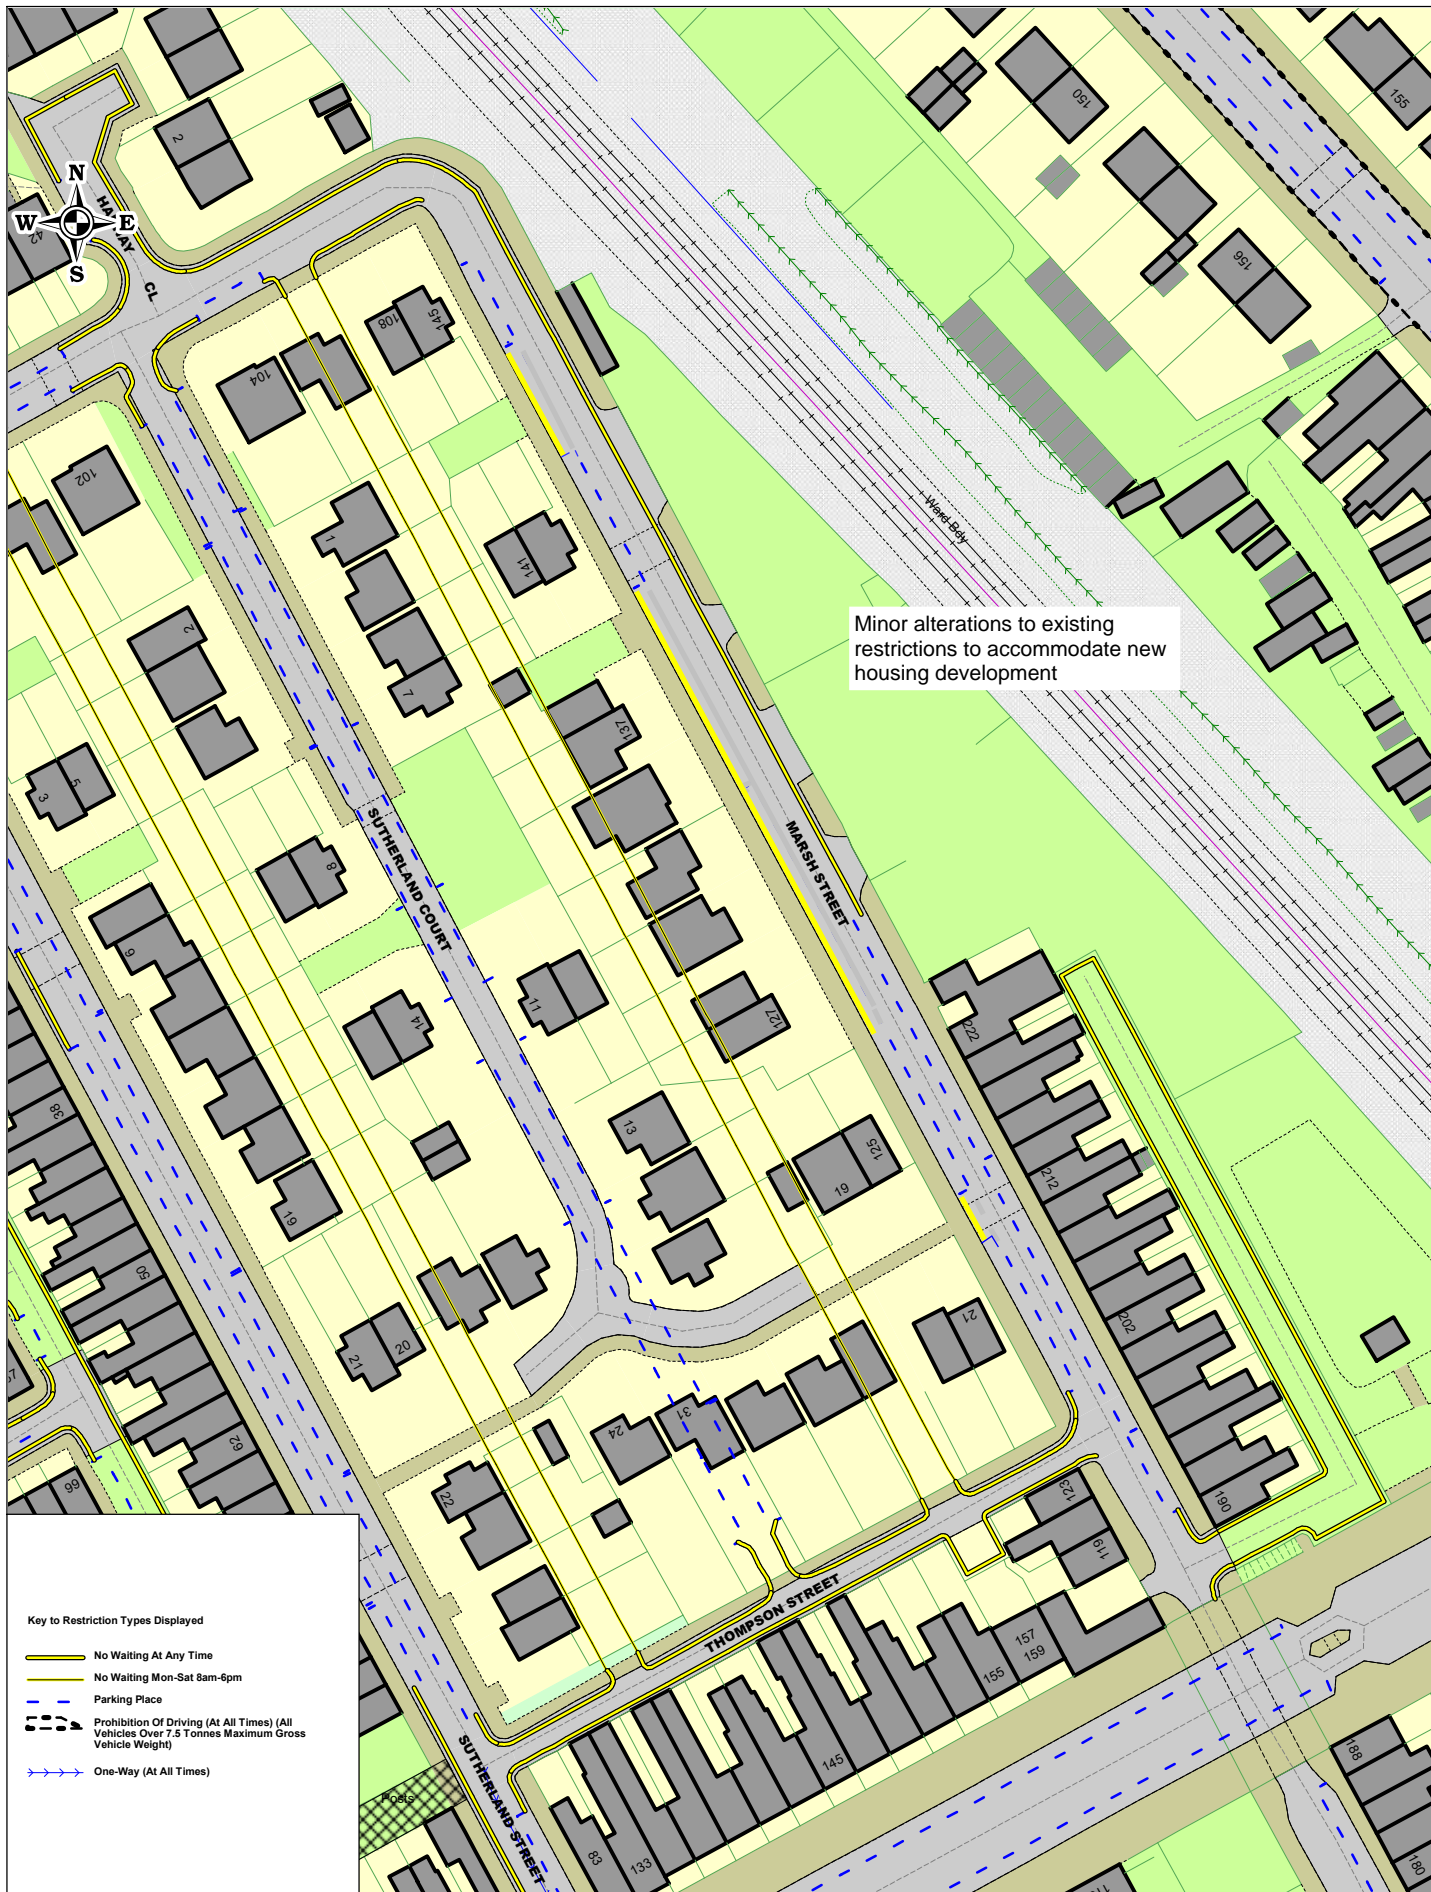

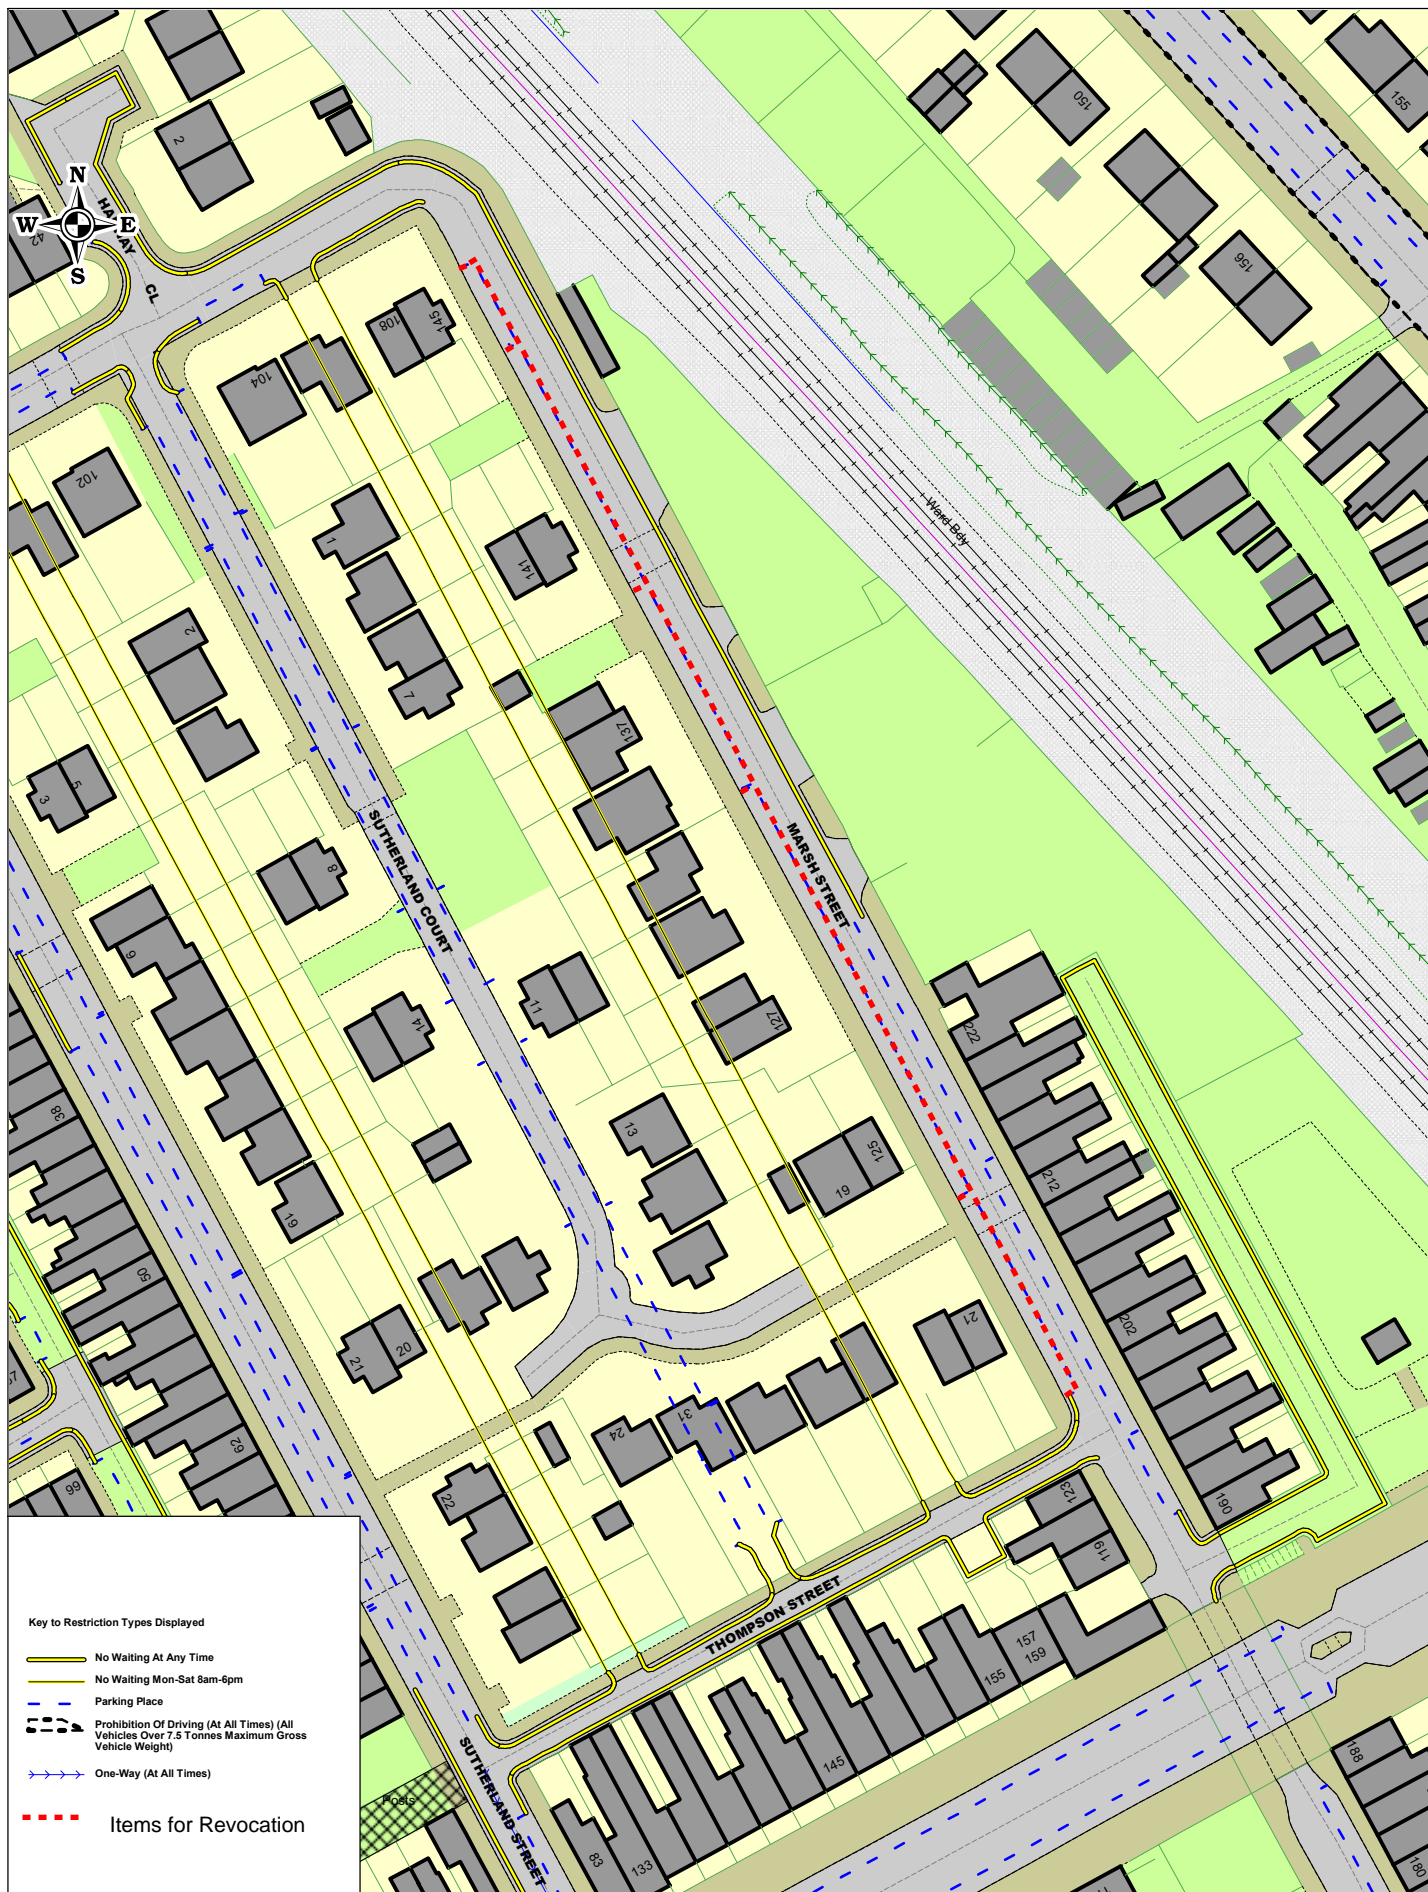

Westmorland
& Furness
Council

Marsh Street Barrow Proposed Revocations

SCALE

1 : 1000


DATE

30/05/2025

DRAWING NO.

DRAWN BY

(c) Crown copyright. All rights reserved
Westmorland & Furness Council
Licence No 0100066998 2023

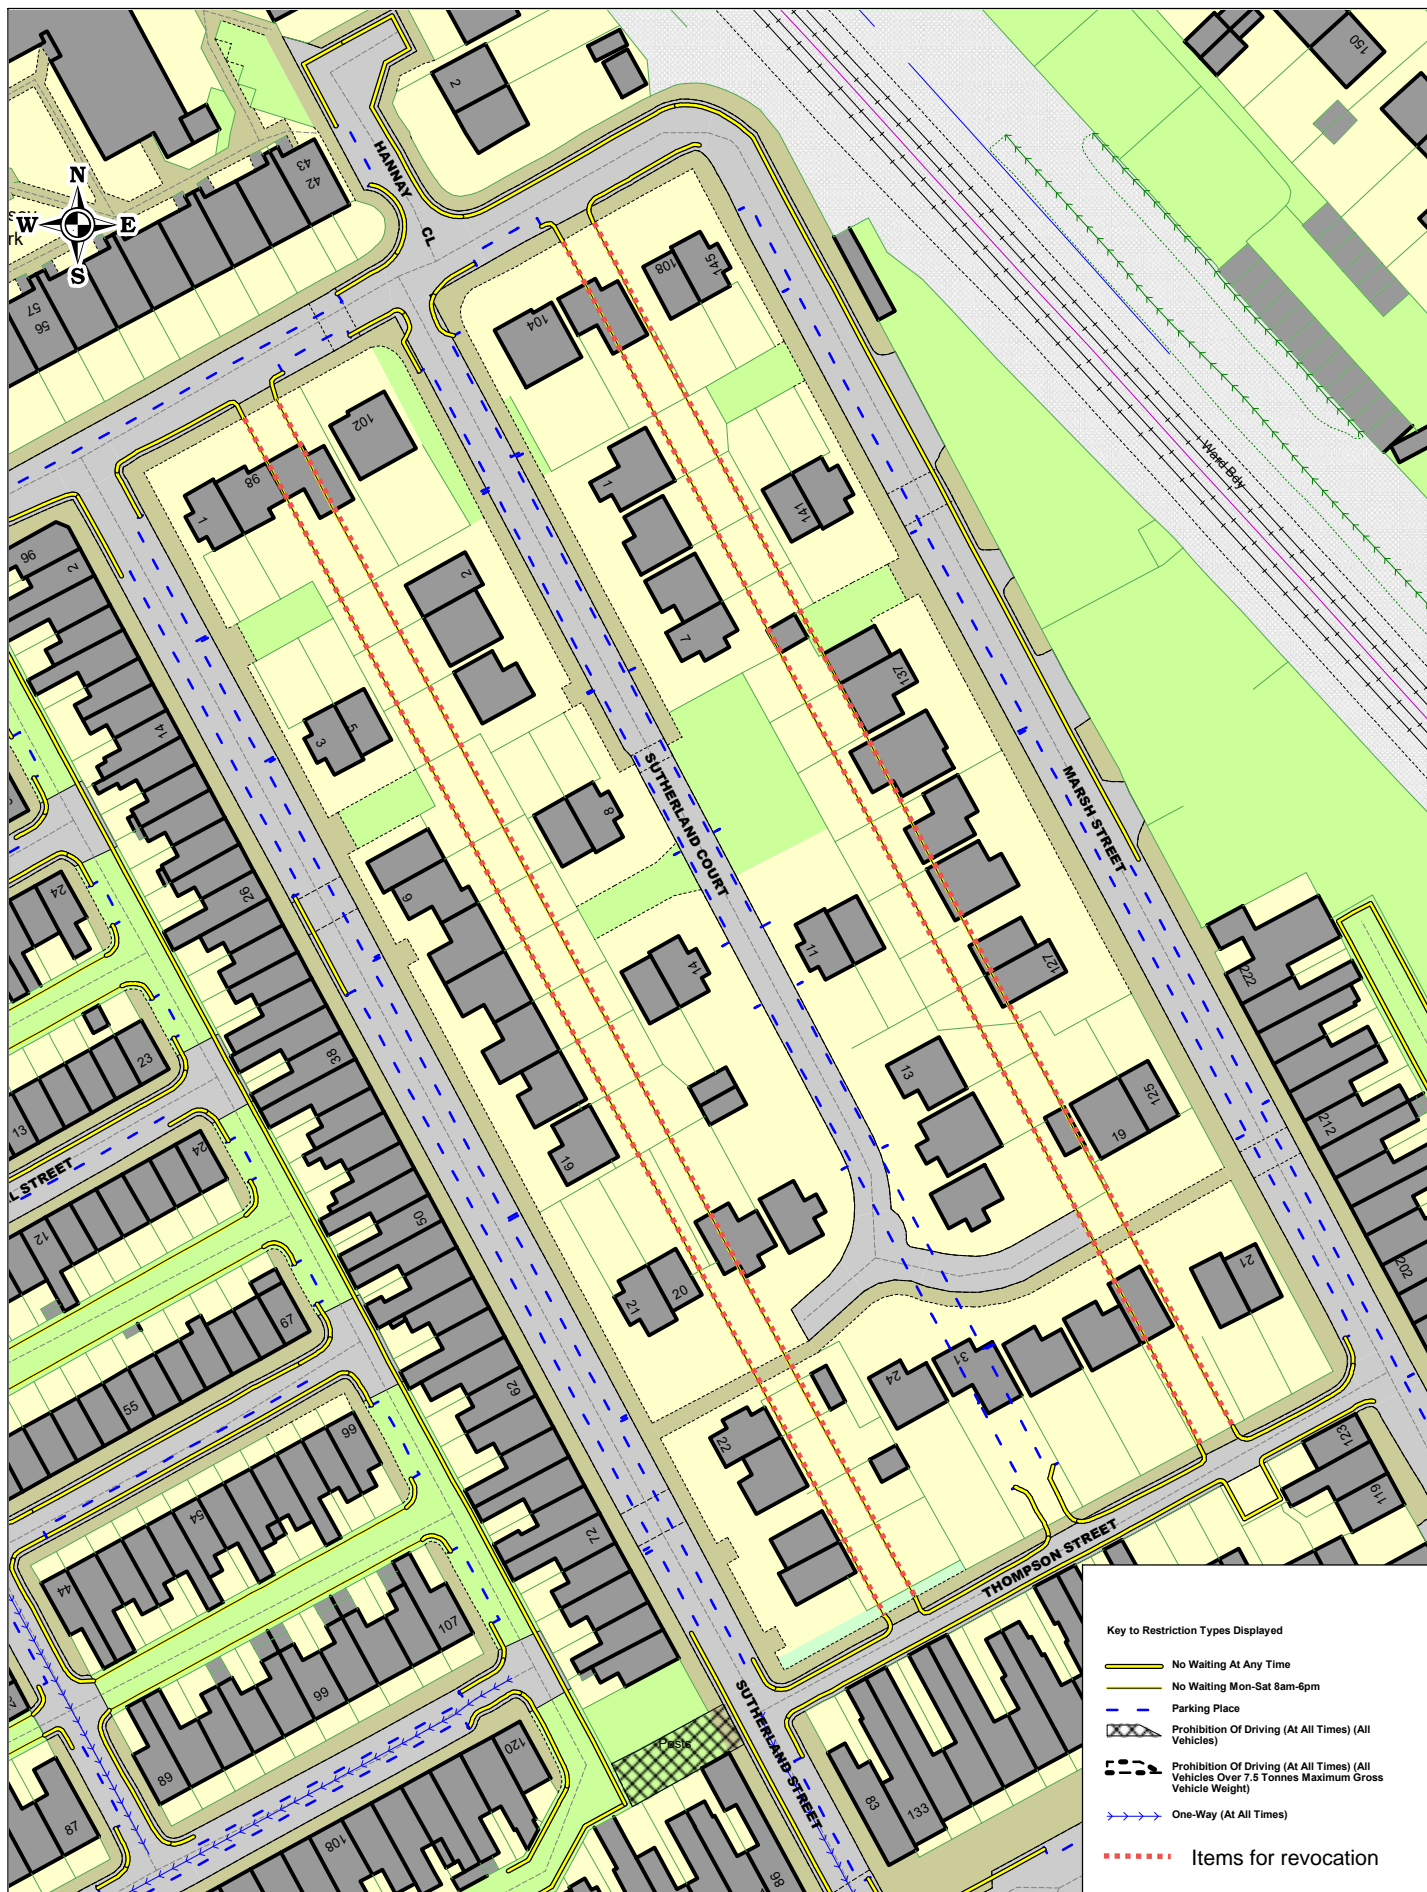

Key to Restriction Types Displayed

- No Waiting At Any Time
- No Waiting Mon-Sat 8am-6pm
- Parking Place
- Prohibition Of Driving (At All Times) (All Vehicles)
- Prohibition Of Driving (At All Times) (All Vehicles Over 7.5 Tonnes Maximum Gross Vehicle Weight)
- One-Way (At All Times)
- Items for revocation



Westmorland
& Furness
Council

Rear Arthur St/Sutherland St and Arthur St/Marsh St Barrow Proposed Revocations

| | |
|---|------------|
| SCALE | 1 : 1000 |
| DATE | 30/05/2025 |
| DRAWING NO. | |
| DRAWN BY | |
| (c) Crown copyright. All rights reserved Westmorland & Furness Council Licence No 0100066998 2023 | |