

Westmorland  
& Furness  
Council

## Crozier Close Barrow Existing parking restrictions

SCALE

1 : 500

DATE

12/02/2025

DRAWING No.

DRAWN BY

(c) Crown copyright. All rights reserved  
Westmorland & Furness Council  
Licence No 0100066998 2023



**Westmorland  
& Furness  
Council**

### Crozier Close Barrow Proposed parking restriction

SCALE

**1 : 500**

DATE

**07/01/2025**

DRAWING No.

DRAWN BY


(c) Crown copyright. All rights reserved  
Westmorland & Furness Council  
Licence No 0100066998 2023



**Dowie Close Barrow**  
**Existing parking restrictions**

SCALE	1 : 500
DATE	12/02/2025
DRAWING NO.	
DRAWN BY	
(c) Crown copyright. All rights reserved Westmorland & Furness Council Licence No 0100066998 2023	



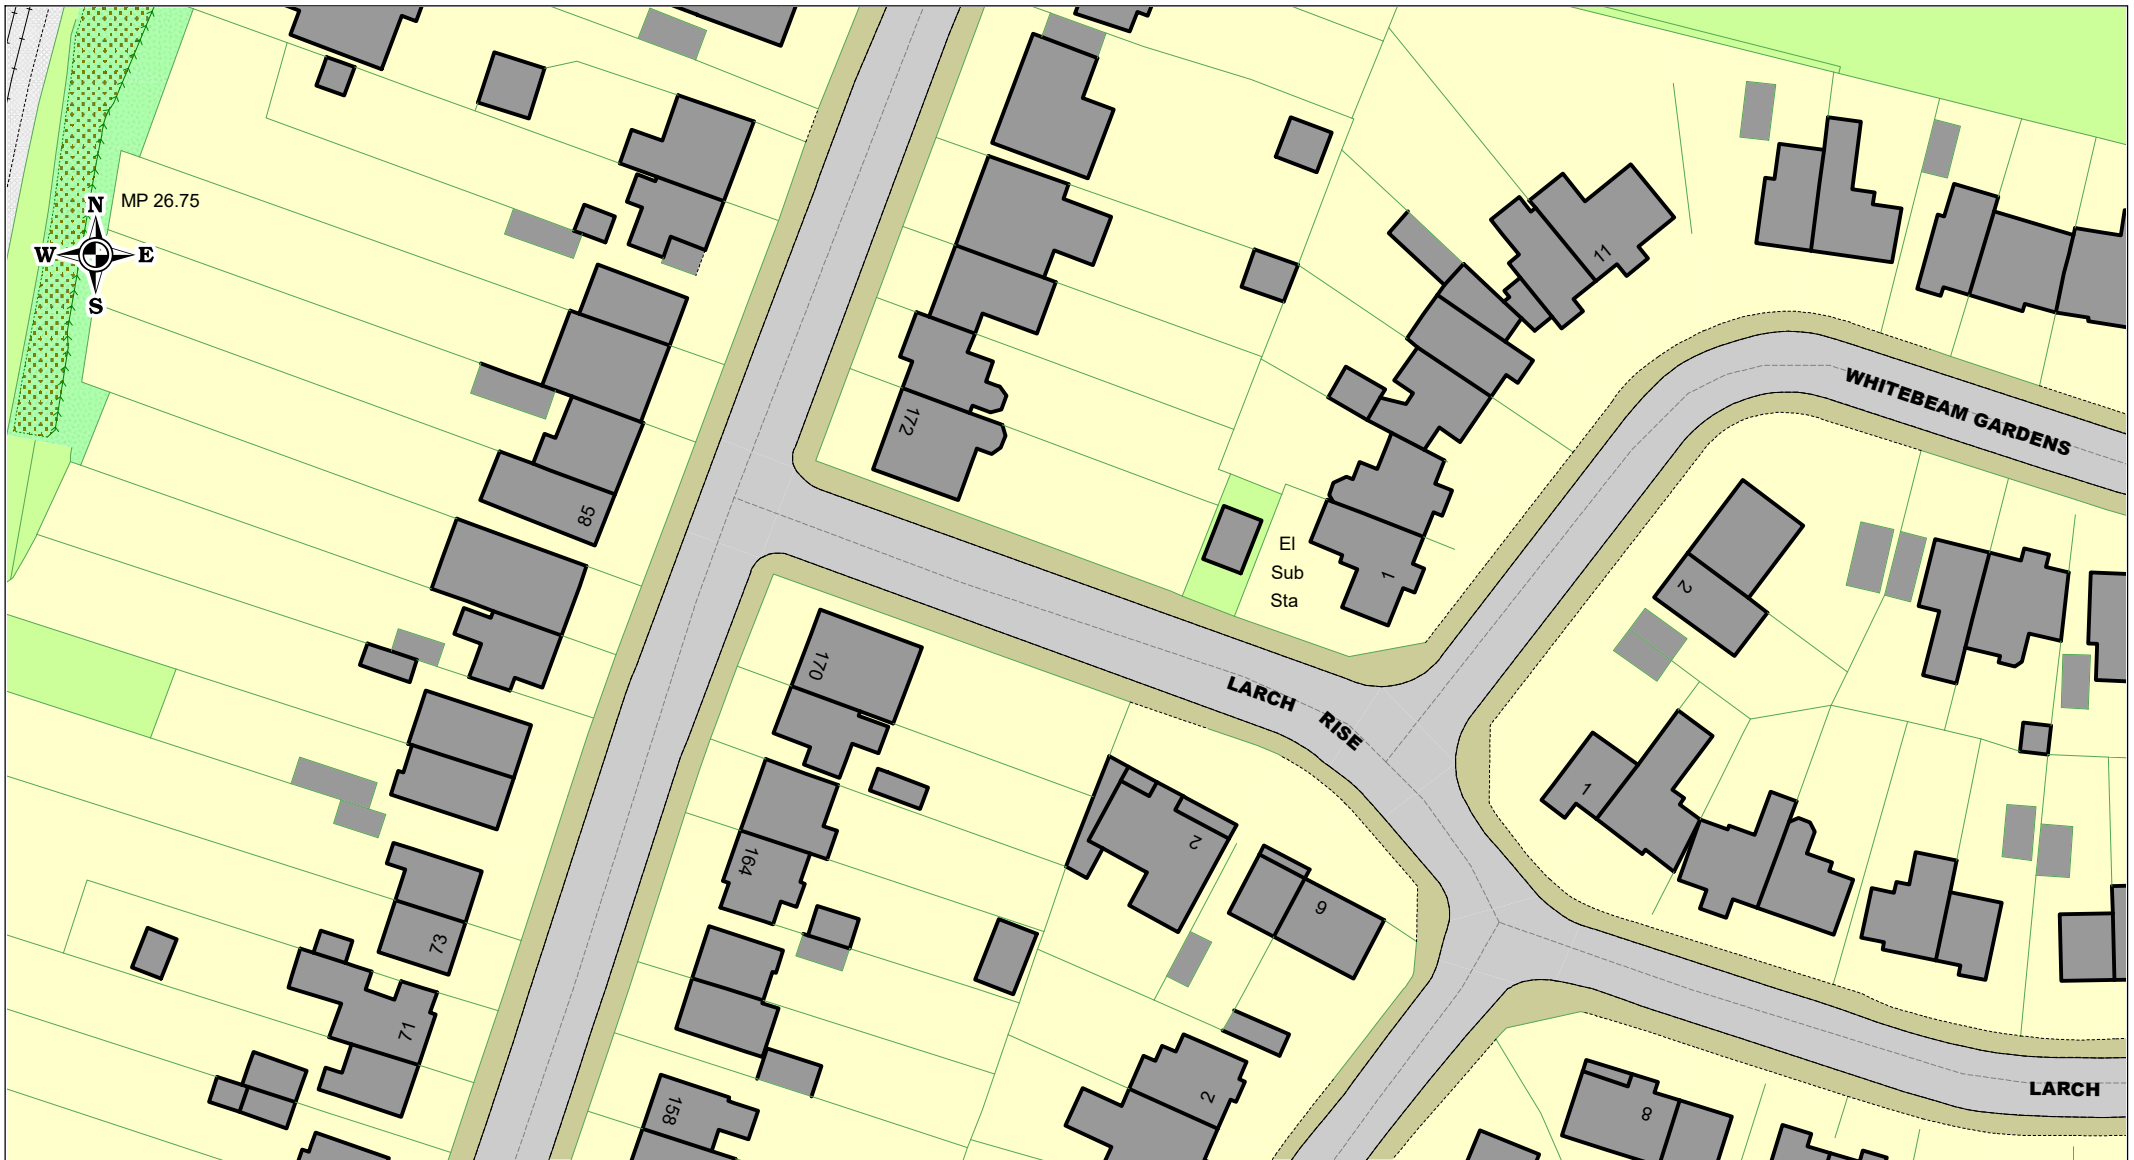

**Westmorland  
& Furness  
Council**

## Larch Rise Barrow Existing parking restrictions

SCALE

**1 : 800**


DATE

**17/02/2025**

DRAWING No.

DRAWN BY

(c) Crown copyright. All rights reserved  
Westmorland & Furness Council  
Licence No 0100066998 2023

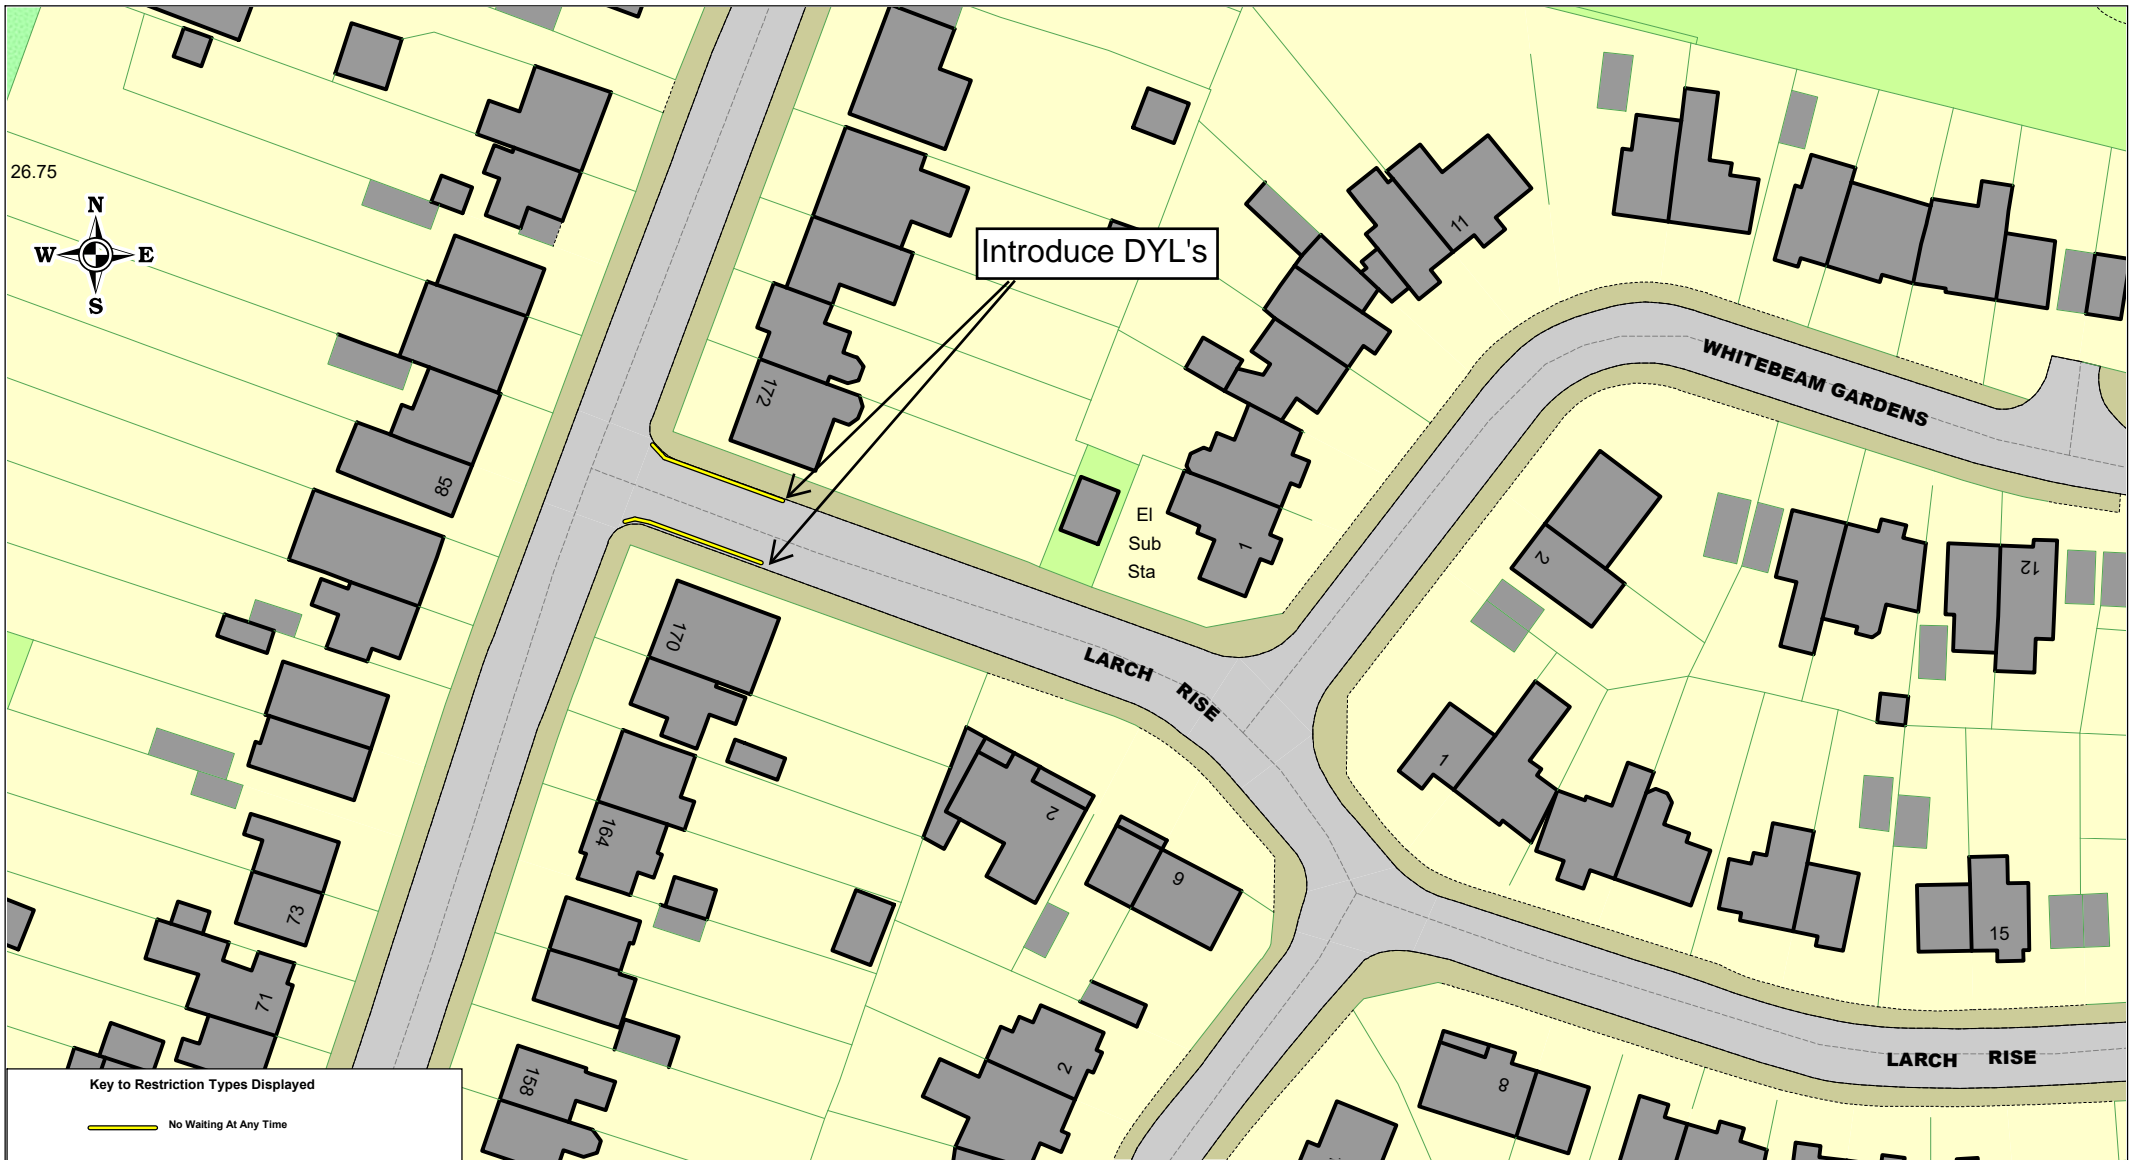

Westmorland  
& Furness  
Council

## Larch Rise Barrow Proposed Parking Restriction

SCALE

1 : 800

DATE

03/01/2025


DRAWING No.


DRAWN BY

(c) Crown copyright. All rights reserved  
Westmorland & Furness Council  
Licence No 0100066998 2023





**Key to Restriction Types Displayed**

 No Stopping Mon-Fri 8am-5pm  
On School Keep Clear  
Markings

 <b>Westmorland &amp; Furness Council</b>	<b>Ostley Bank Barrow Existing parking restrictions</b>	SCALE	<b>1 : 700</b>
		DATE	<b>17/02/2025</b>
		DRAWING No.	
		DRAWN BY	
		<small>(c) Crown copyright. All rights reserved Westmorland &amp; Furness Council Licence No 0100066998 2023</small>	



**Key to Restriction Types Displayed**


-  No Waiting On School Days  
8.30am-9.15am and  
2.45pm-3.45pm
-  No Stopping Mon-Fri 8am-5pm  
On School Keep Clear  
Markings



**Westmorland  
& Furness  
Council**

**Ostley Bank Barrow  
Proposed Parking Restriction**

SCALE	1 : 700
DATE	03/01/2025
DRAWING No.	
DRAWN BY	
(c) Crown copyright. All rights reserved Westmorland & Furness Council Licence No 0100066998 2023	

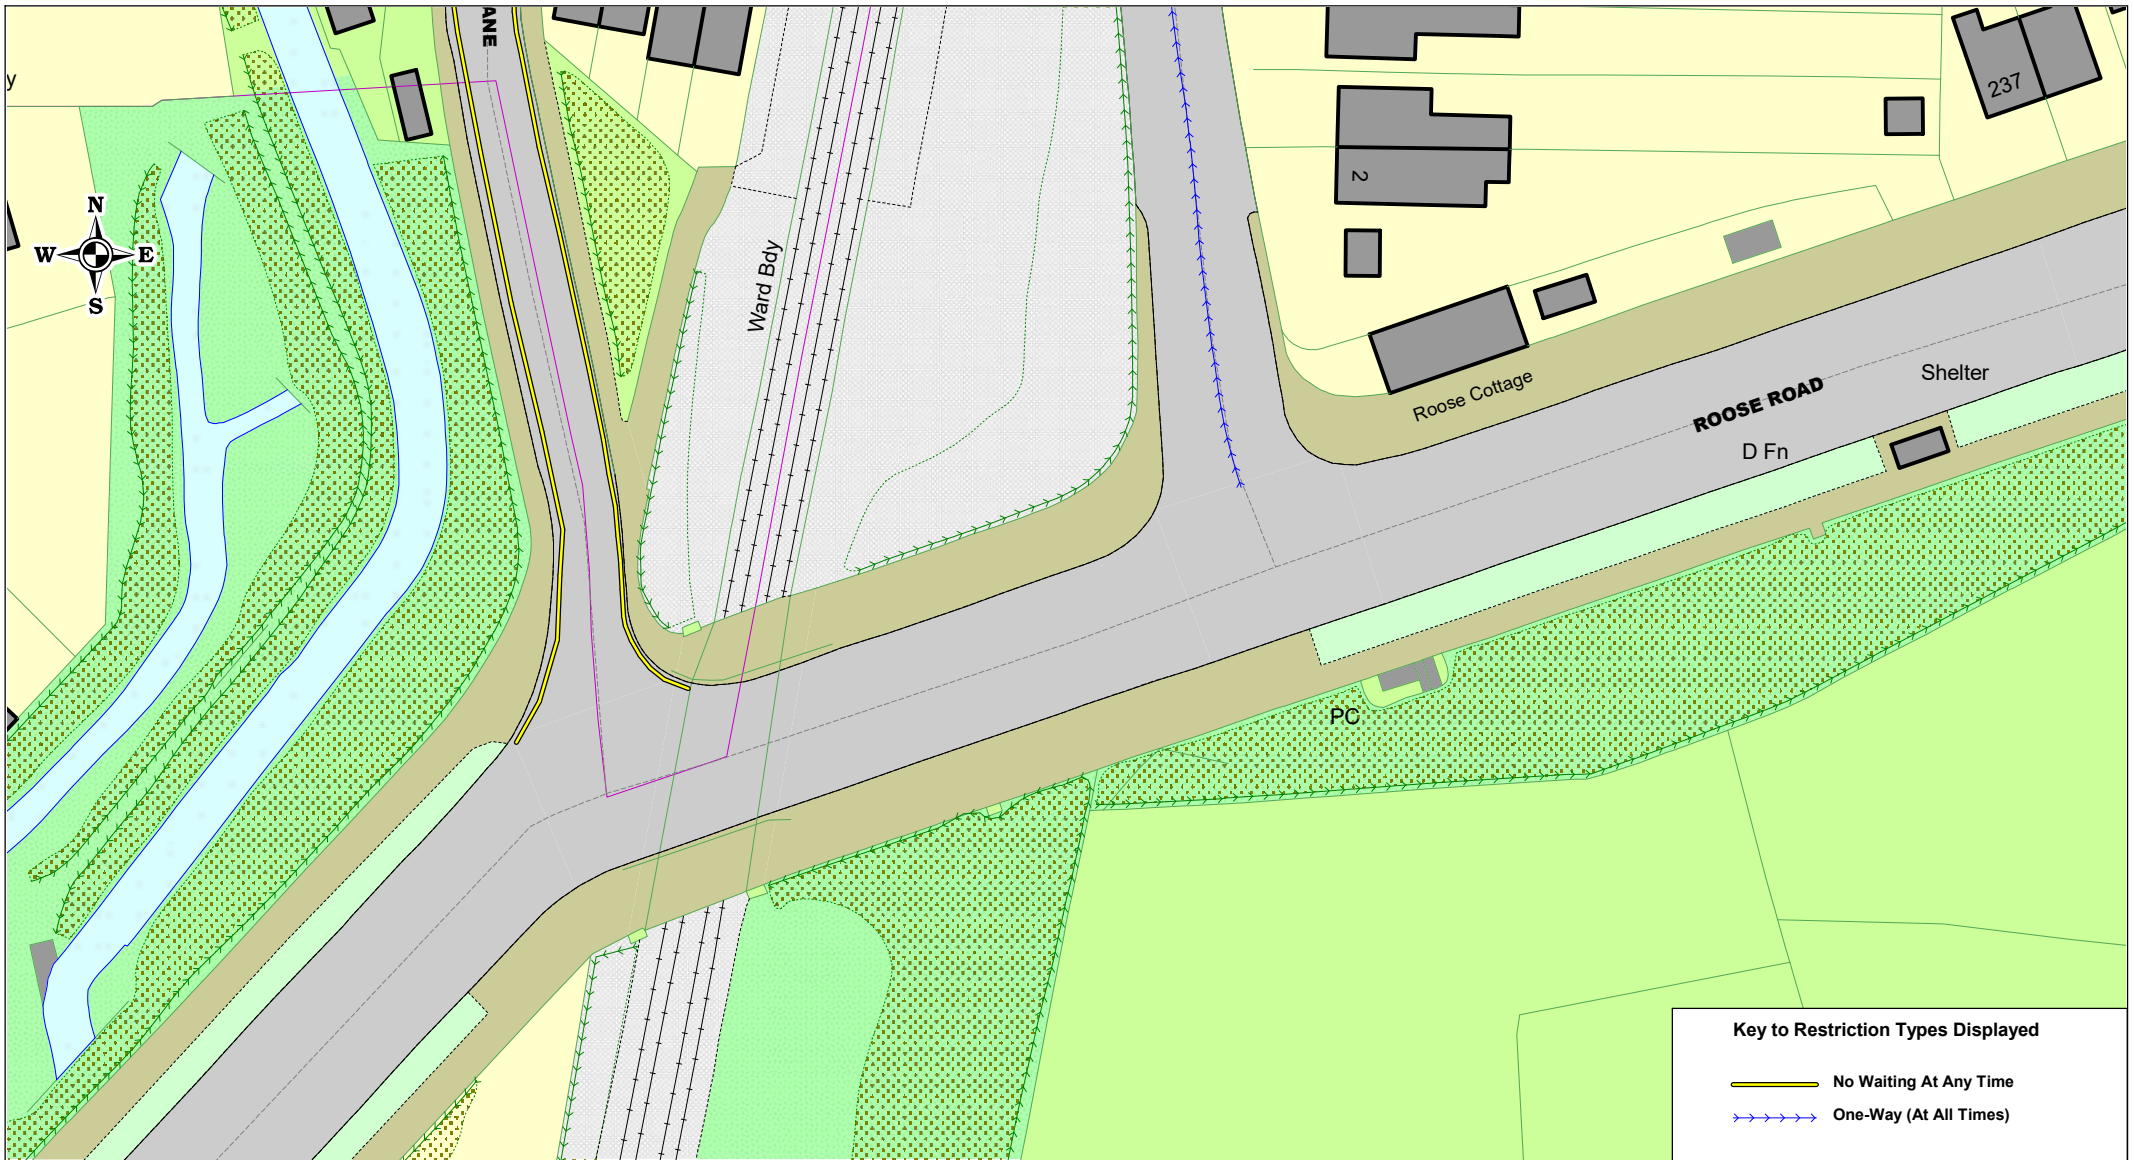

**Westmorland  
& Furness  
Council**

## Roose Road Barrow Existing parking restrictions

SCALE

**1 : 700**


DATE

**17/02/2025**

DRAWING No.

DRAWN BY

(c) Crown copyright. All rights reserved  
Westmorland & Furness Council  
Licence No 0100066998 2023

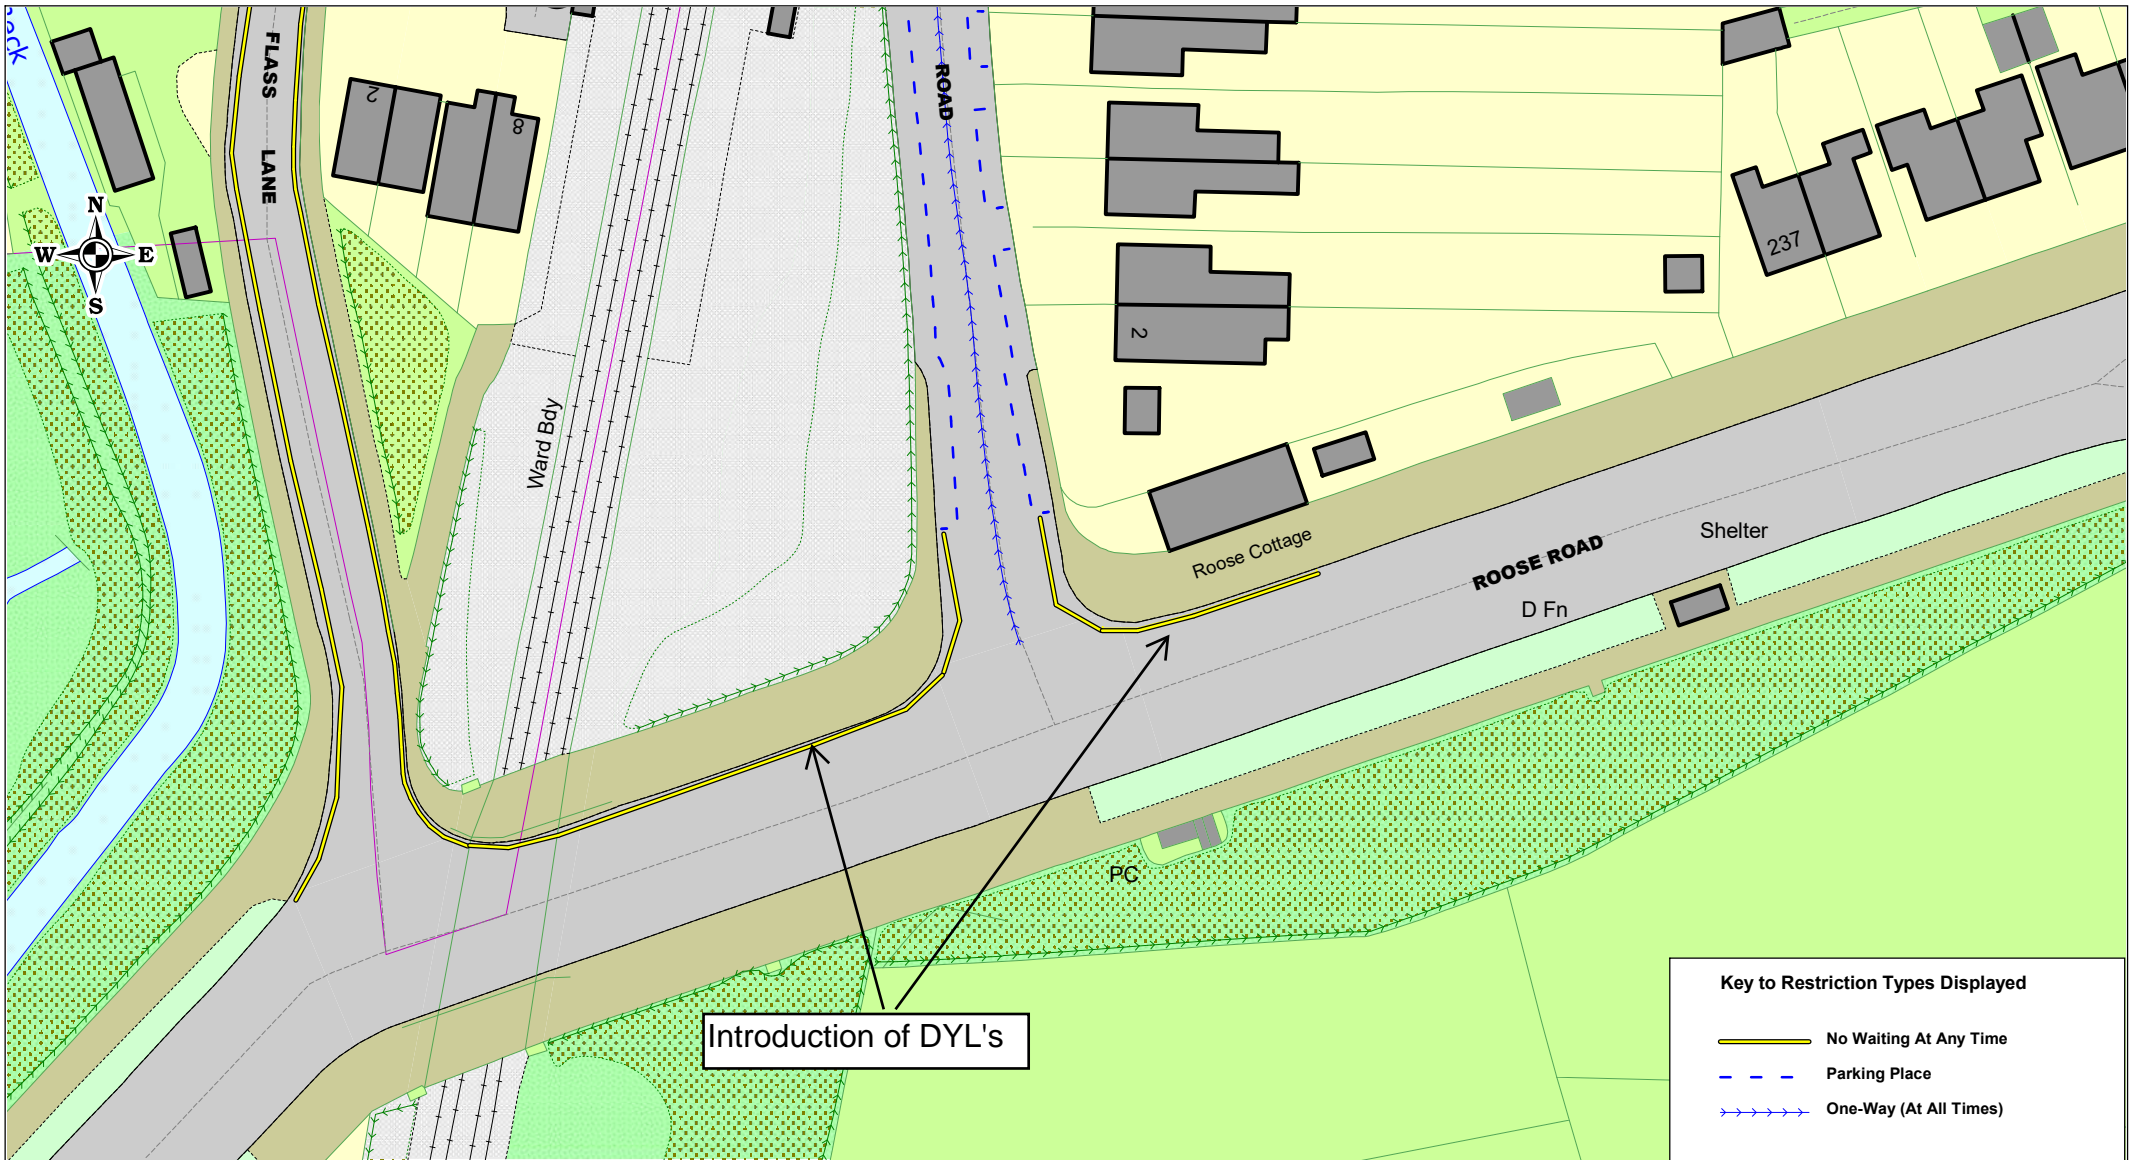

Westmorland  
& Furness  
Council

## Roose Road Barrow Proposed parking restriction

SCALE

1 : 700

DATE

07/01/2025

DRAWING No.

DRAWN BY

(c) Crown copyright. All rights reserved  
Westmorland & Furness Council  
Licence No 0100066998 2023



Westmorland  
& Furness  
Council

## Yarlside Road Barrow Existing Parking Restrictions

SCALE	1 : 1000
DATE	19/02/2025
DRAWING NO.	
DRAWN BY	

(c) Crown copyright. All rights reserved  
Westmorland & Furness Council  
Licence No 0100066998 2023

