



Key to Restriction Types Displayed

-  No Waiting At Any Time
-  Off-Street Parking Place (At All Times) Free

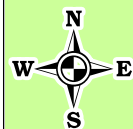

Extension of existing DYL's

TCB

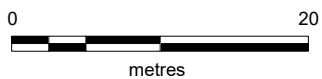

Key to Restriction Types Displayed

- No Waiting At Any Time
- Off-Street Parking Place (At All Times) Free



Key to Restriction Types Displayed

 30mph Speed Limit (At All Times)



Westmorland
& Furness
Council

Headland Rise Barrow Proposed parking restriction

SCALE

1 : 500

DATE


07/01/2025


DRAWING NO.

DRAWN BY

(c) Crown copyright. All rights reserved
Westmorland & Furness Council
Licence No 0100066998 2023




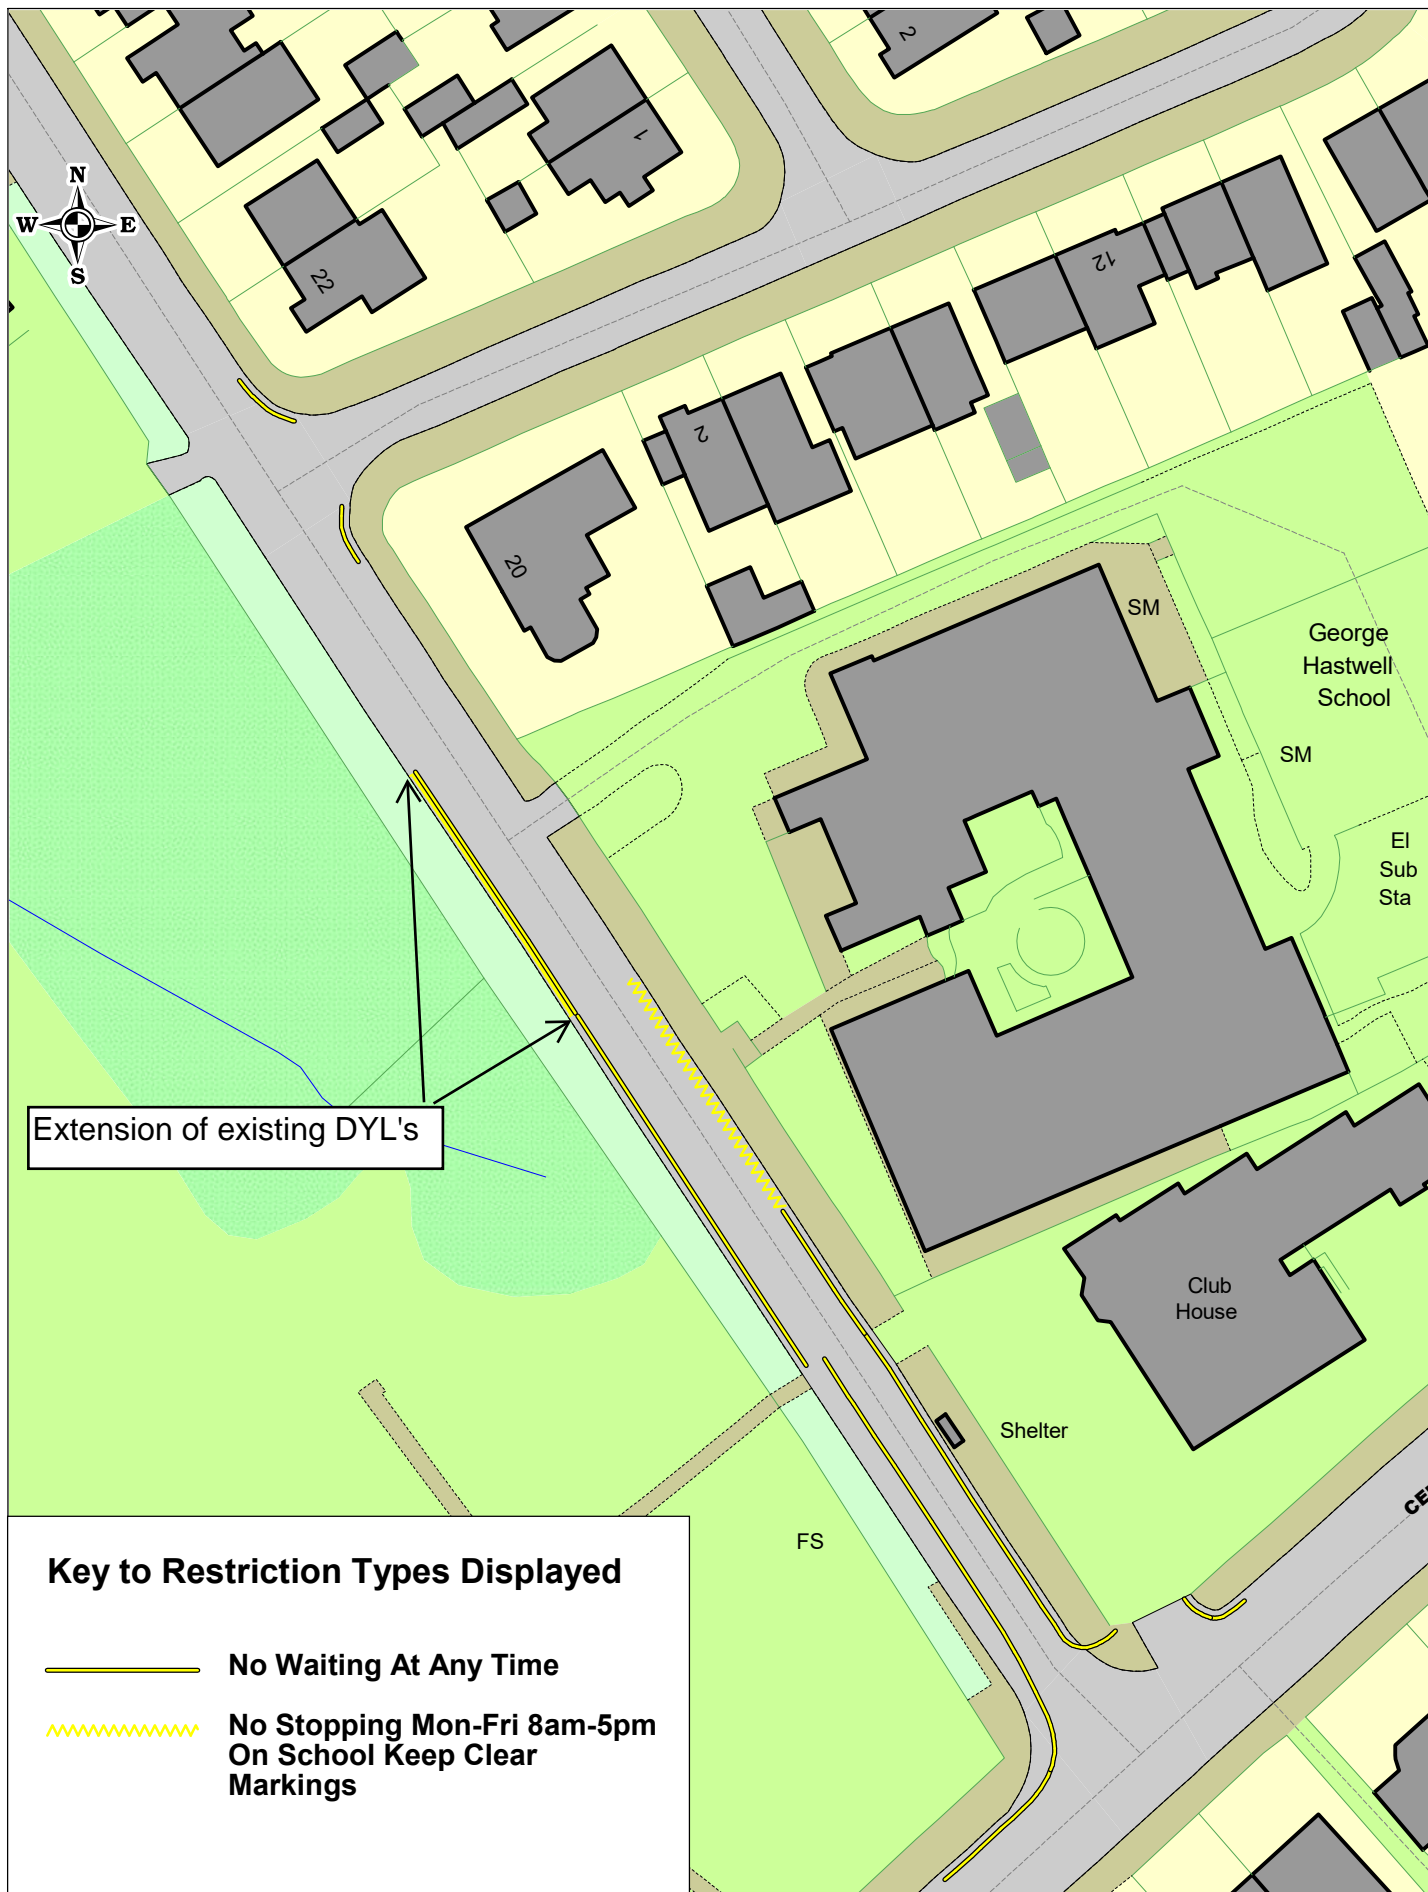

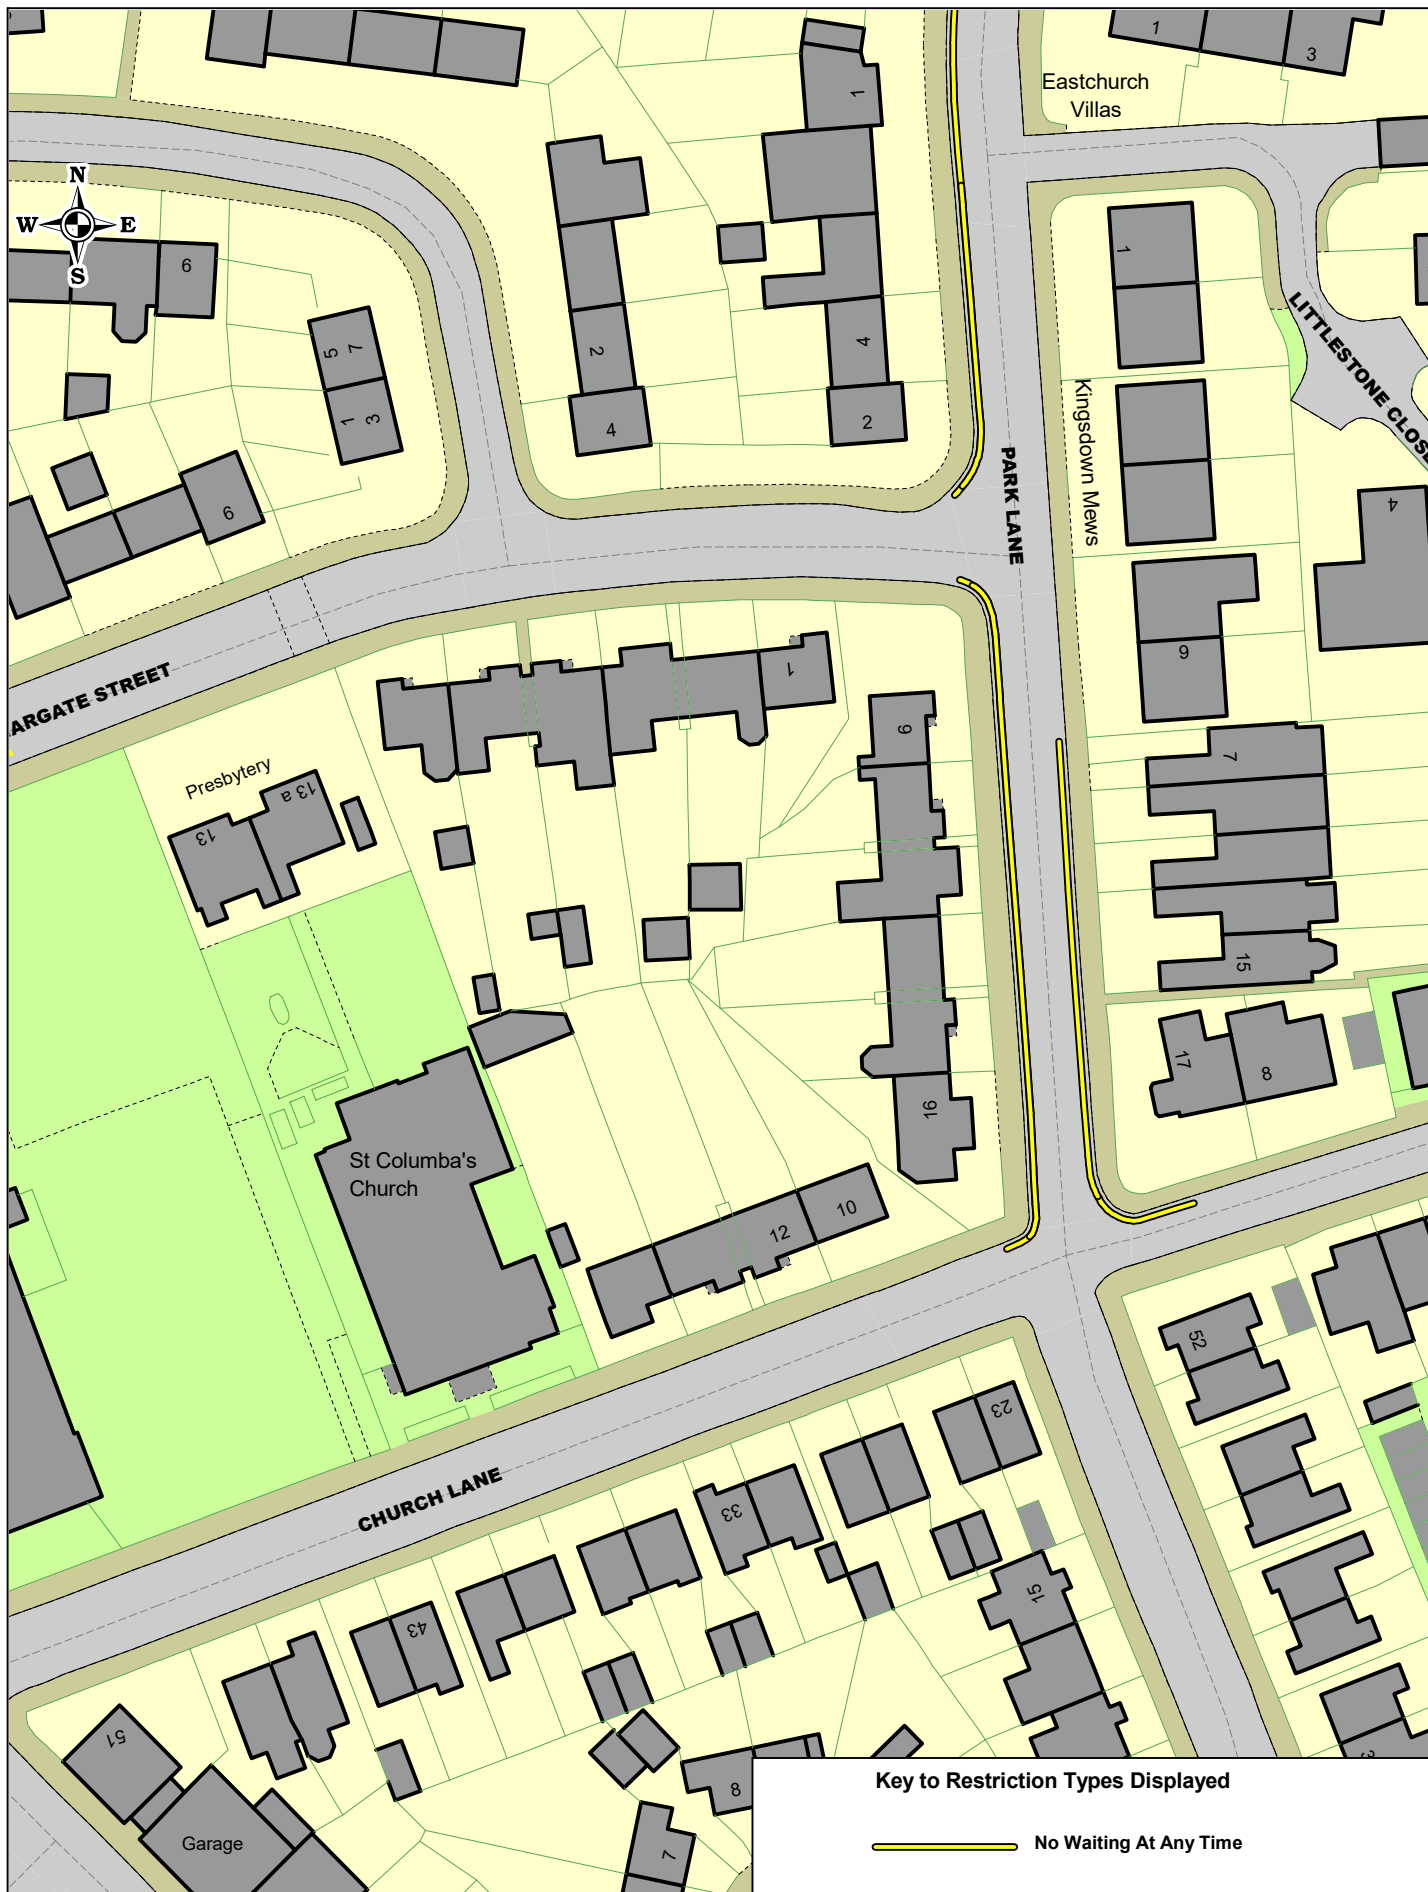

Key to Restriction Types Displayed

— No Waiting At Any Time

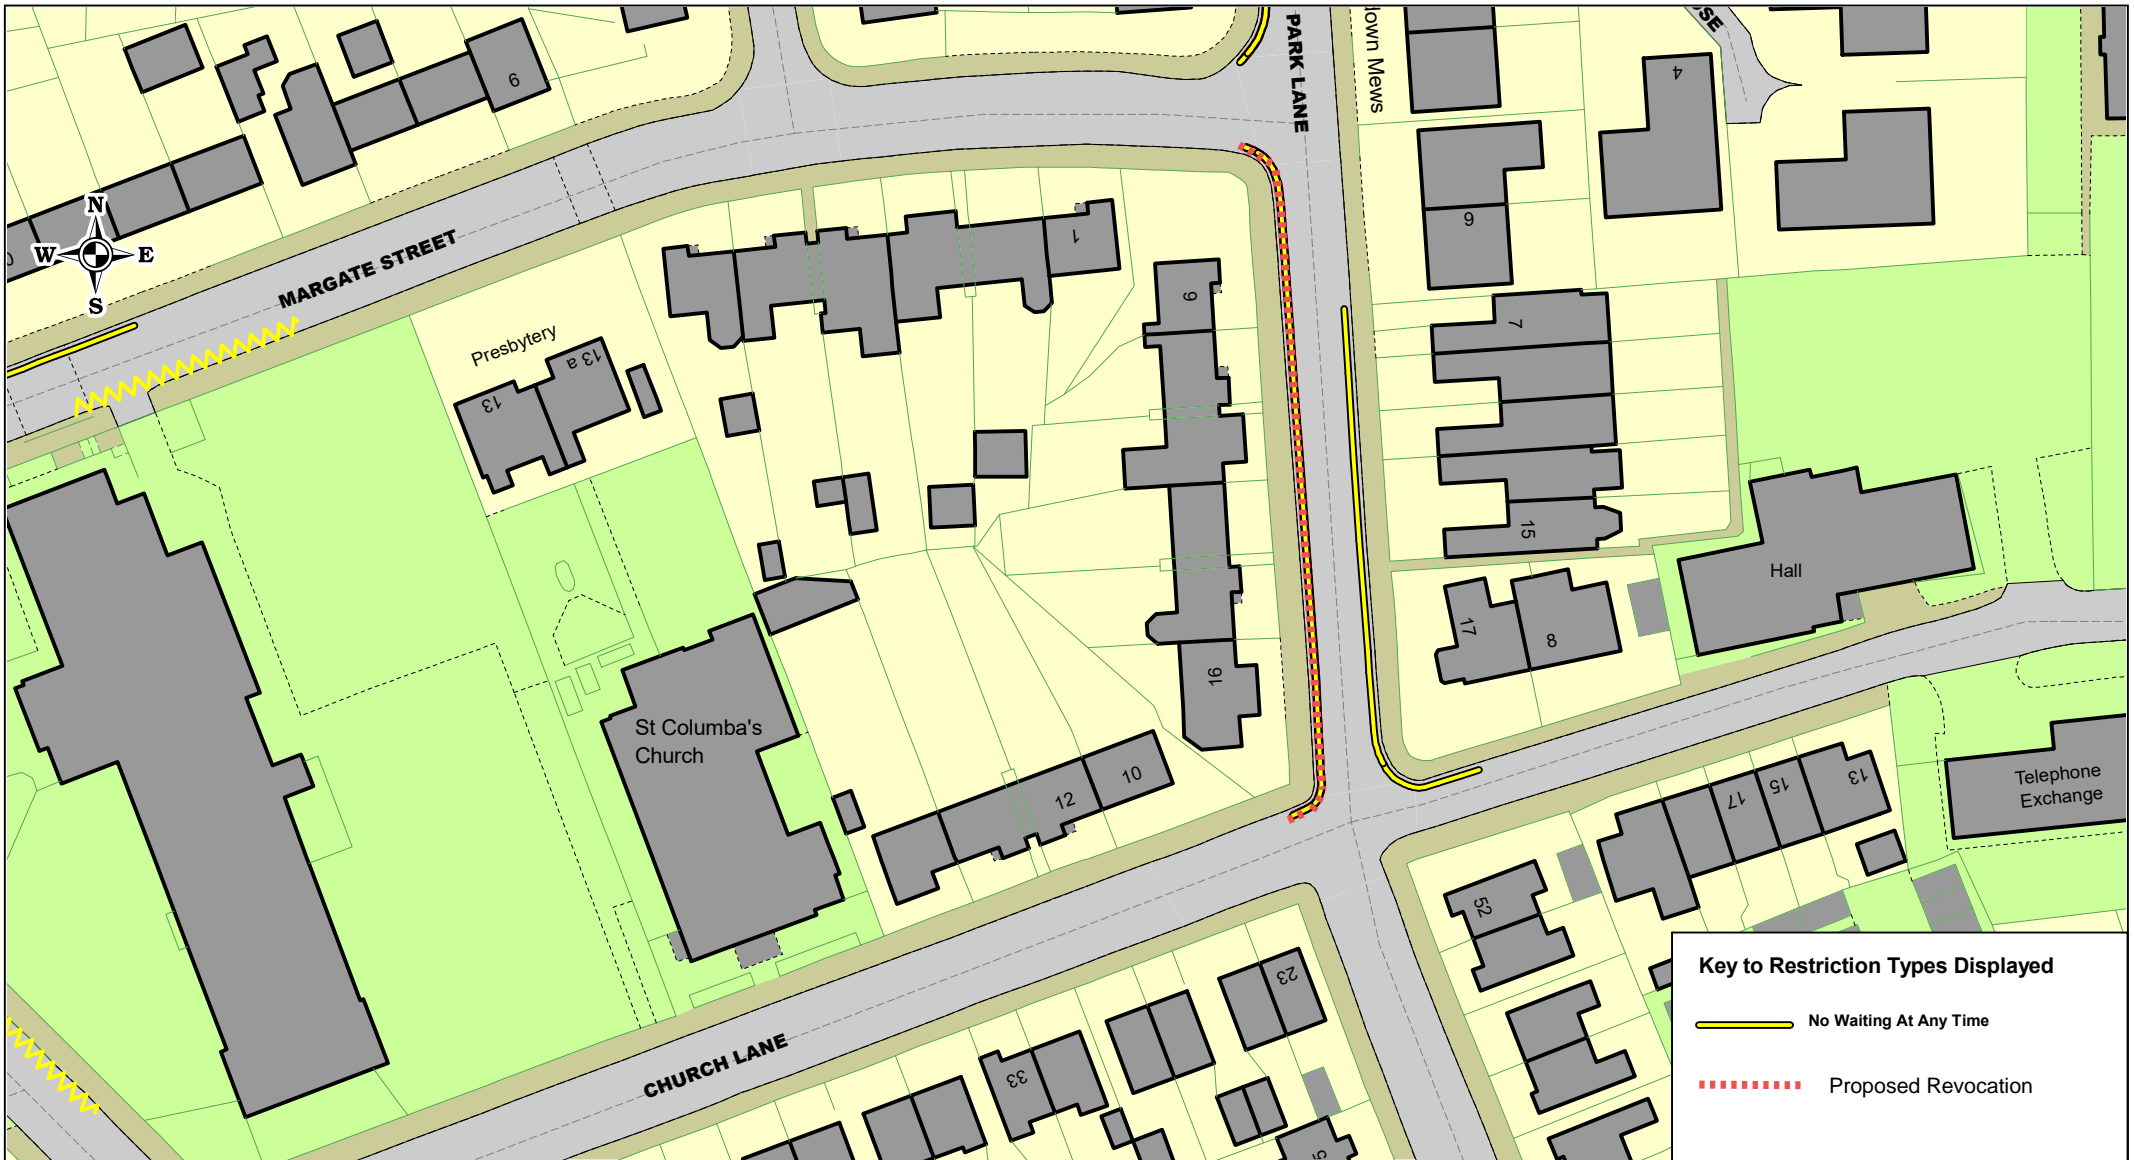

Westmorland
& Furness
Council

Park Lane Barrow Proposed Revocation

SCALE

1 : 800


DATE

16/05/2025

DRAWING No.

DRAWN BY

(c) Crown copyright. All rights reserved
Westmorland & Furness Council
Licence No 0100066998 2023

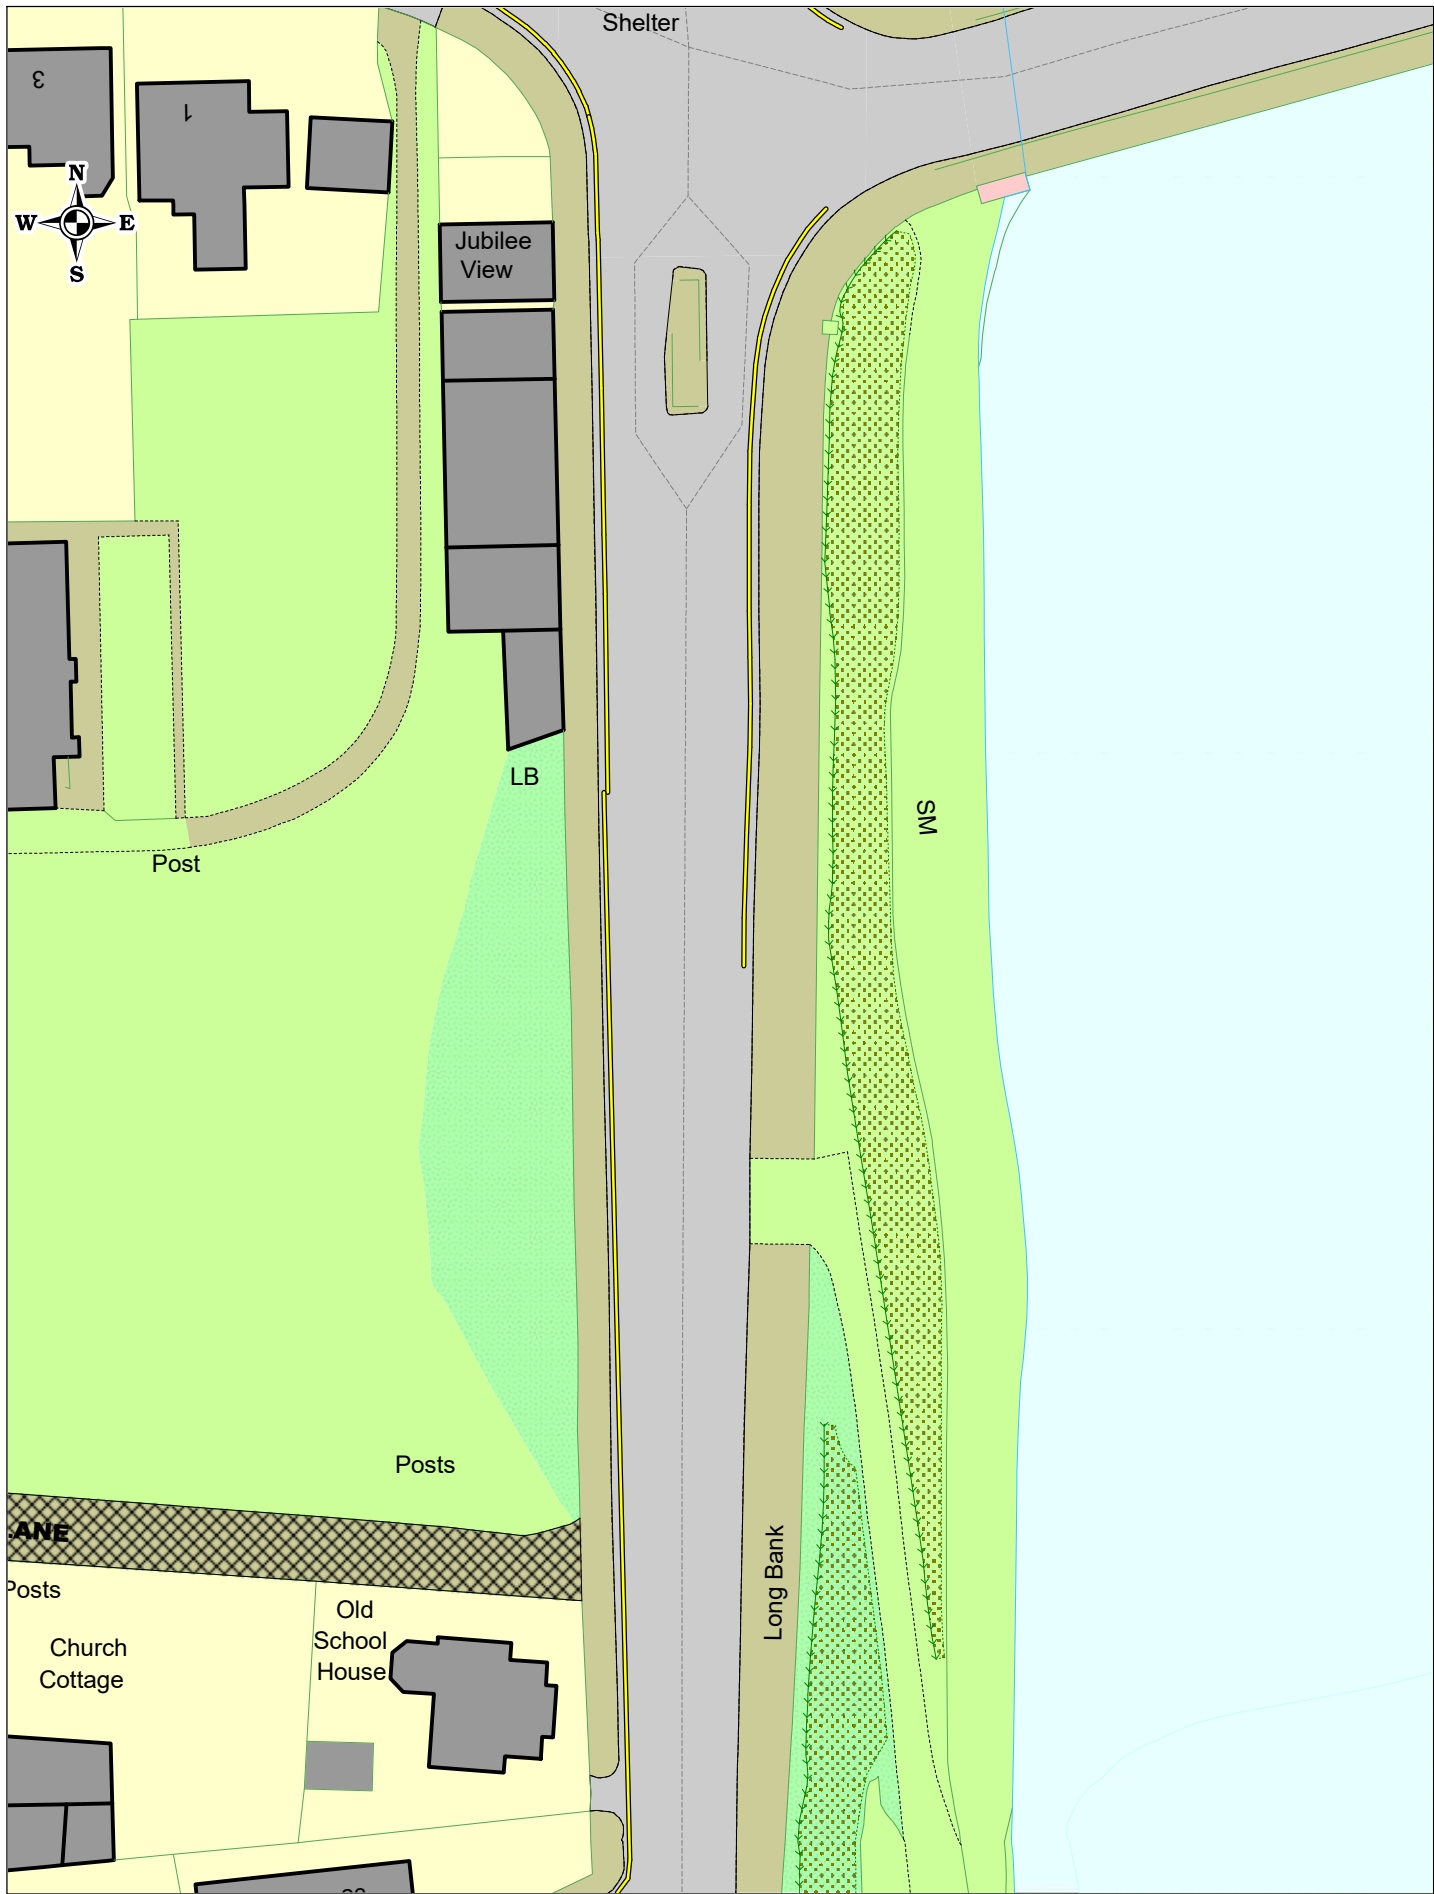


Westmorland
& Furness
Council

Promenade Barrow Existing parking restrictions

| | |
|-------------|-------------------|
| SCALE | 1 : 600 |
| DATE | 17/02/2025 |
| DRAWING NO. | |
| DRAWN BY | |

(c) Crown copyright. All rights reserved
Westmorland & Furness Council
Licence No 0100066998 2023

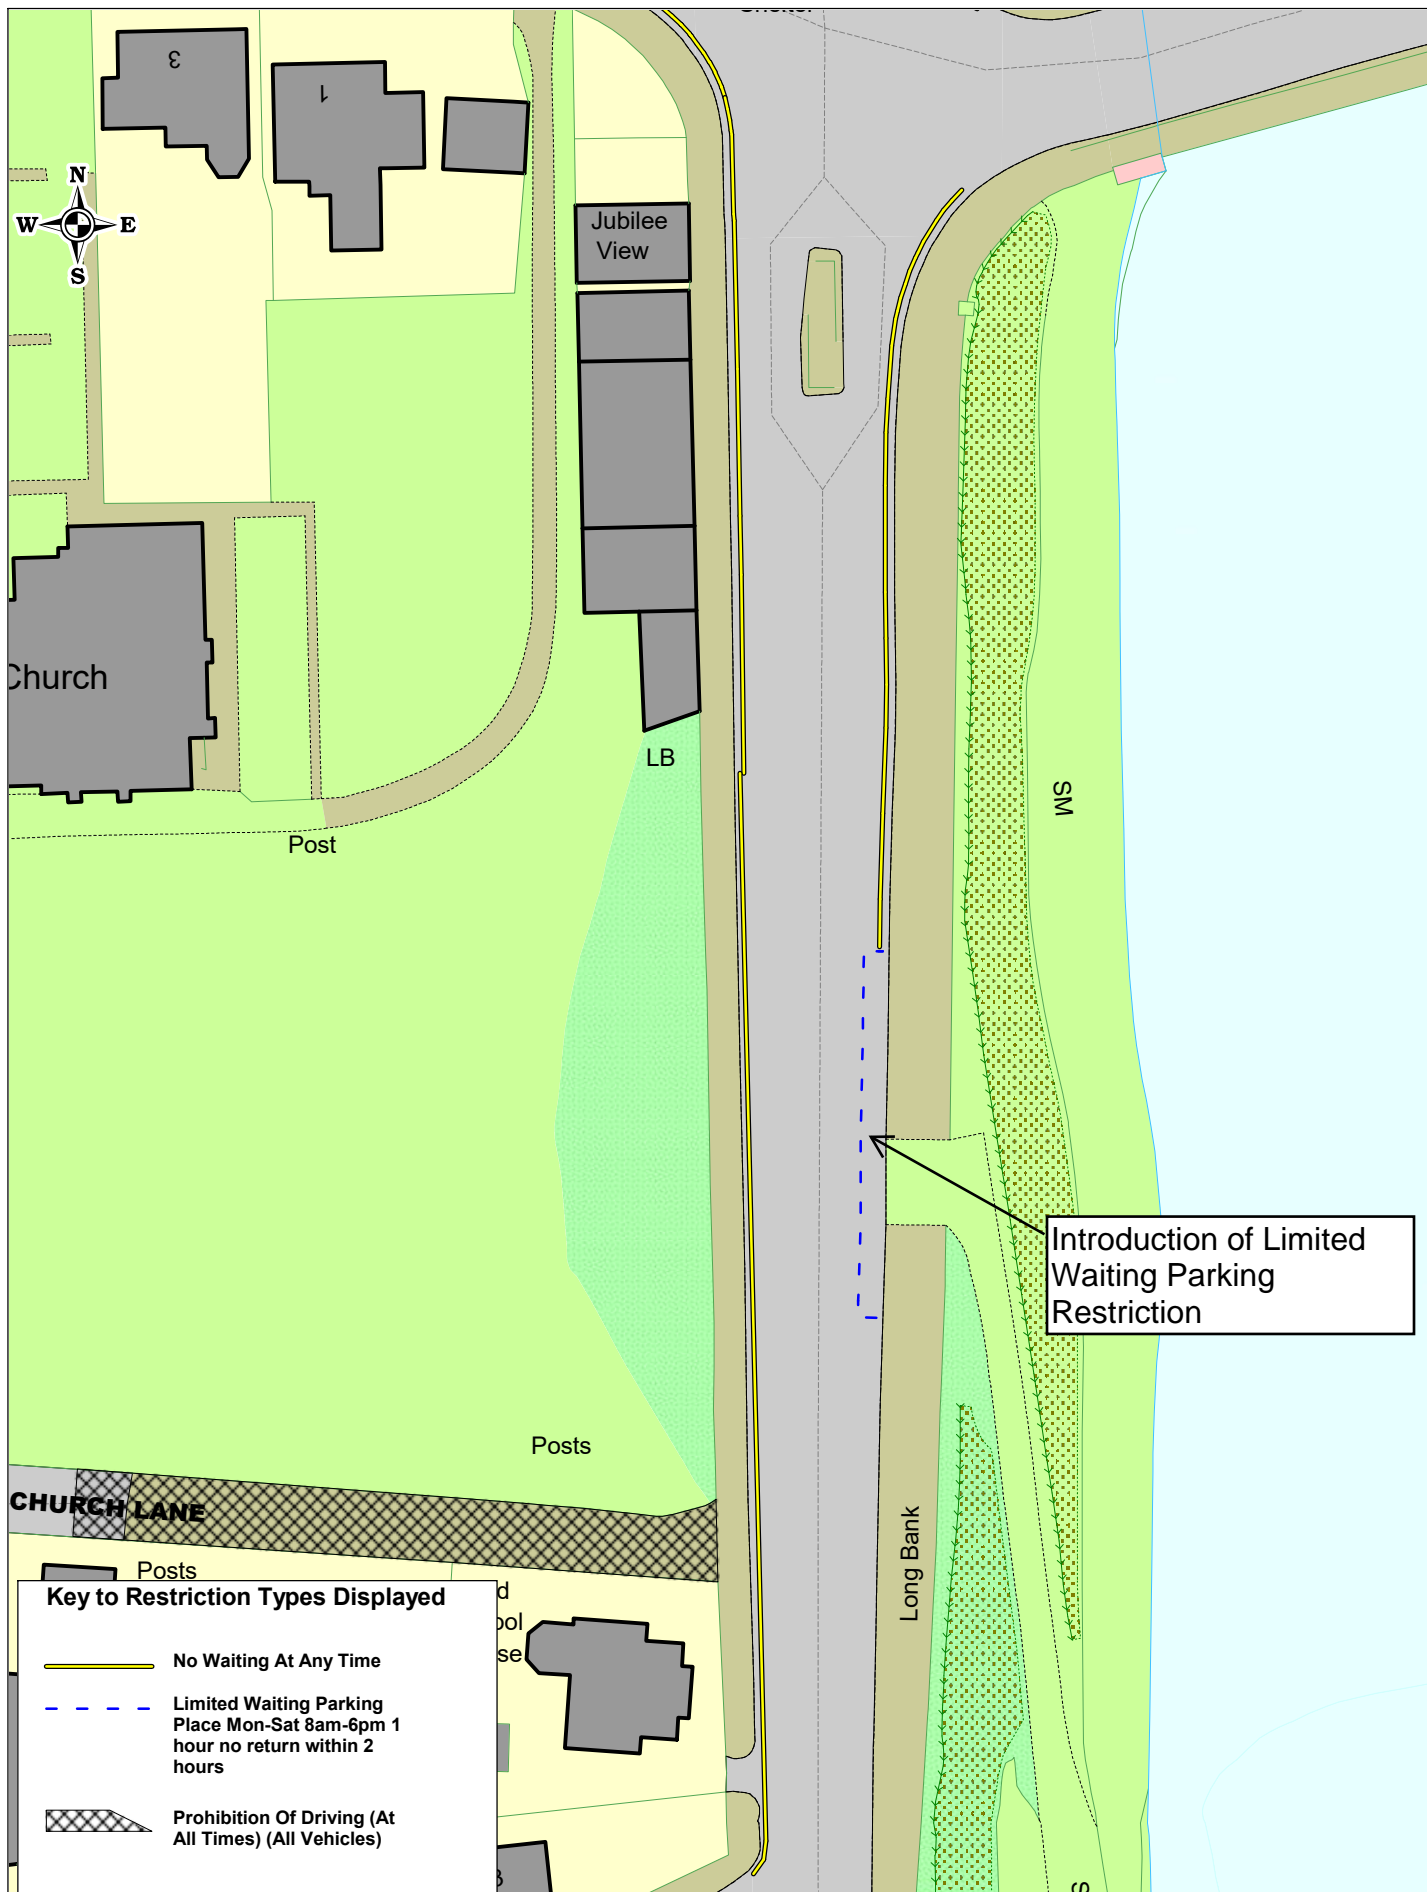




Westmorland
& Furness
Council

Park Lane Barrow Proposed parking restrictions

| | |
|---|------------|
| SCALE | 1 : 800 |
| DATE | 16/05/2025 |
| DRAWING NO. | |
| DRAWN BY | |
| (c) Crown copyright. All rights reserved Westmorland & Furness Council Licence No 0100066998 2023 | |

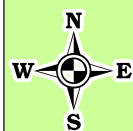


Drain

LB

Walney School

Key to Restriction Types Displayed

-  No Waiting Mon-Fri 8am-6pm
-  No Stopping Mon-Fri 8am-5pm
On School Keep Clear
Markings

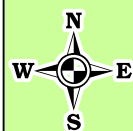

Introduction of School
Keep Clear marking

LB

Drain

Walnev School

Key to Restriction Types Displayed

- No Waiting Mon-Fri 8am-6pm
- ~~~~~ No Stopping Mon-Fri 8am-5pm
On School Keep Clear
Markings

0 20
metres



Westmorland
& Furness
Council

Sandy Gap Lane Barrow Proposed parking restrictions

| | |
|---|------------|
| SCALE | 1 : 500 |
| DATE | 07/02/2025 |
| DRAWING NO. | |
| DRAWN BY | |
| (c) Crown copyright. All rights reserved Westmorland & Furness Council Licence No 0100066998 2023 | |



Westmorland
& Furness
Council

**Windrush Crescent Barrow
Existing parking restrictions**

| | |
|-------------|------------|
| SCALE | 1 : 600 |
| DATE | 17/02/2025 |
| DRAWING No. | |
| DRAWN BY | |

(c) Crown copyright. All rights reserved
Westmorland & Furness Council
Licence No 0100066998 2023



Westmorland
& Furness
Council

Windrush Crescent Barrow Proposed parking restriction

SCALE

1 : 600

DATE

07/01/2025

DRAWING No.

DRAWN BY

(c) Crown copyright. All rights reserved
Westmorland & Furness Council
Licence No 0100066998 2023