


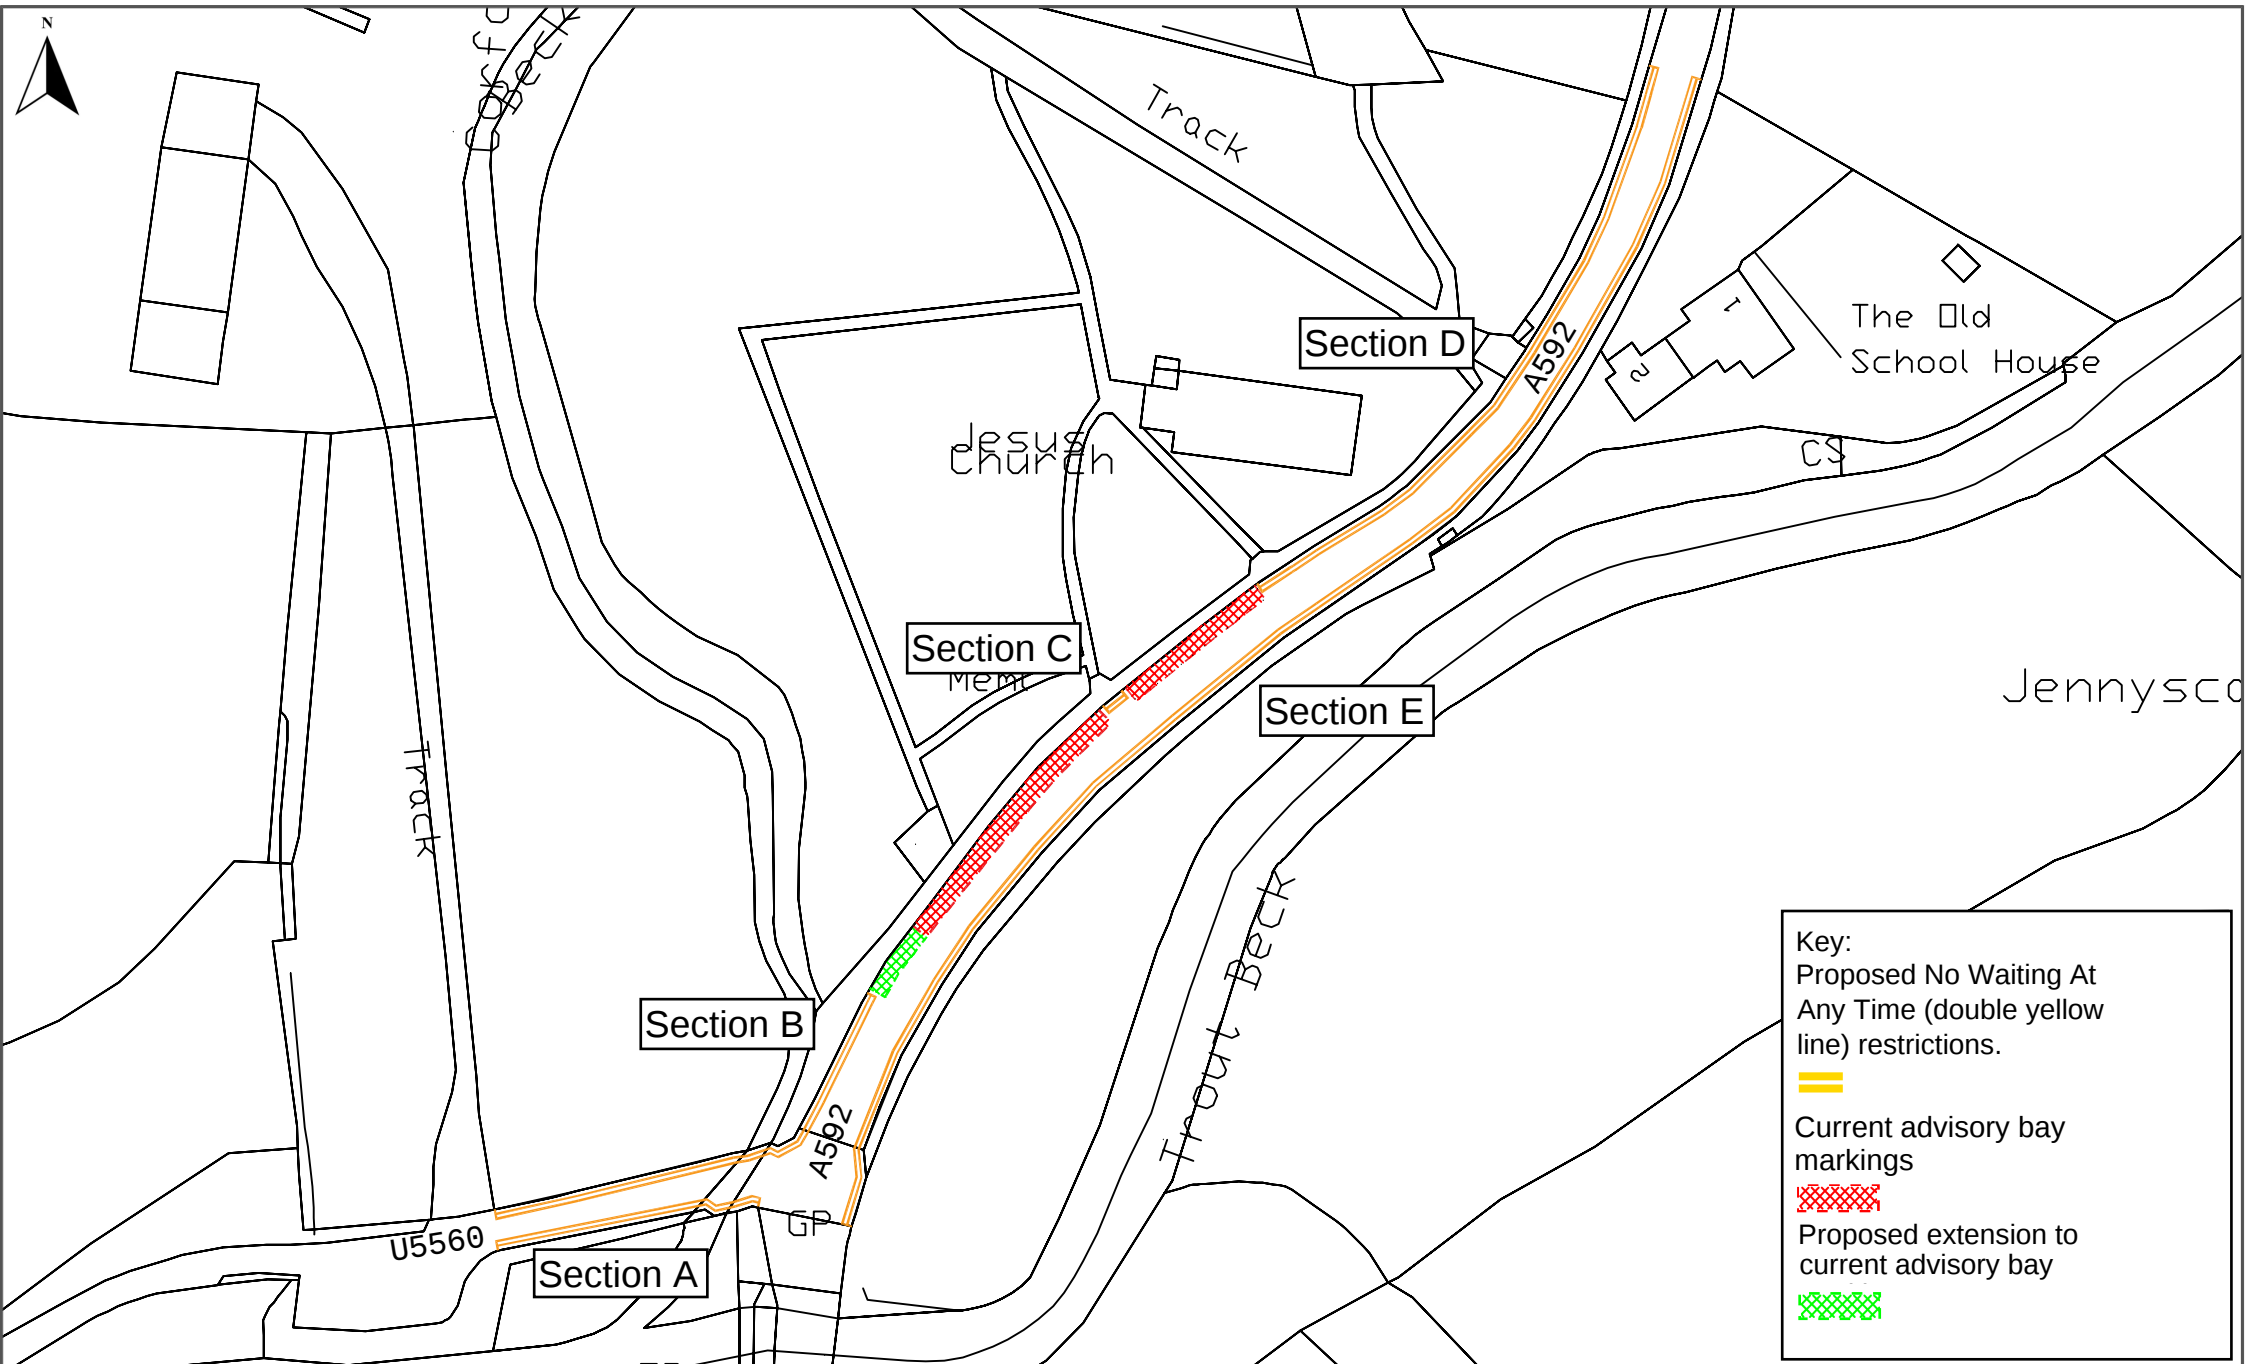

**Westmorland  
& Furness  
Council**

## Road Safety Scheme - Proposed Improvements to On-Street Parking Restrictions A-E - A592 Troutbeck Church

© Crown copyright and database rights 2023 OS AC0000861915. You are granted a non-exclusive, royalty free, revocable licence solely to view the Licensed Data for non-commercial purposes for the period during which Westmorland and Furness Council makes it available. You are not permitted to copy, sub-license, distribute, sell or otherwise make available the Licensed Data to third parties in any form. Third party rights to enforce the terms of this licence shall be reserved to OS.

Drawing No. SL-TR-2023-003.01.

Drawn by JIT

Scale NTS

Date May 2025