


Plan B, Greengate Street, Parking Rearrangement Proposal

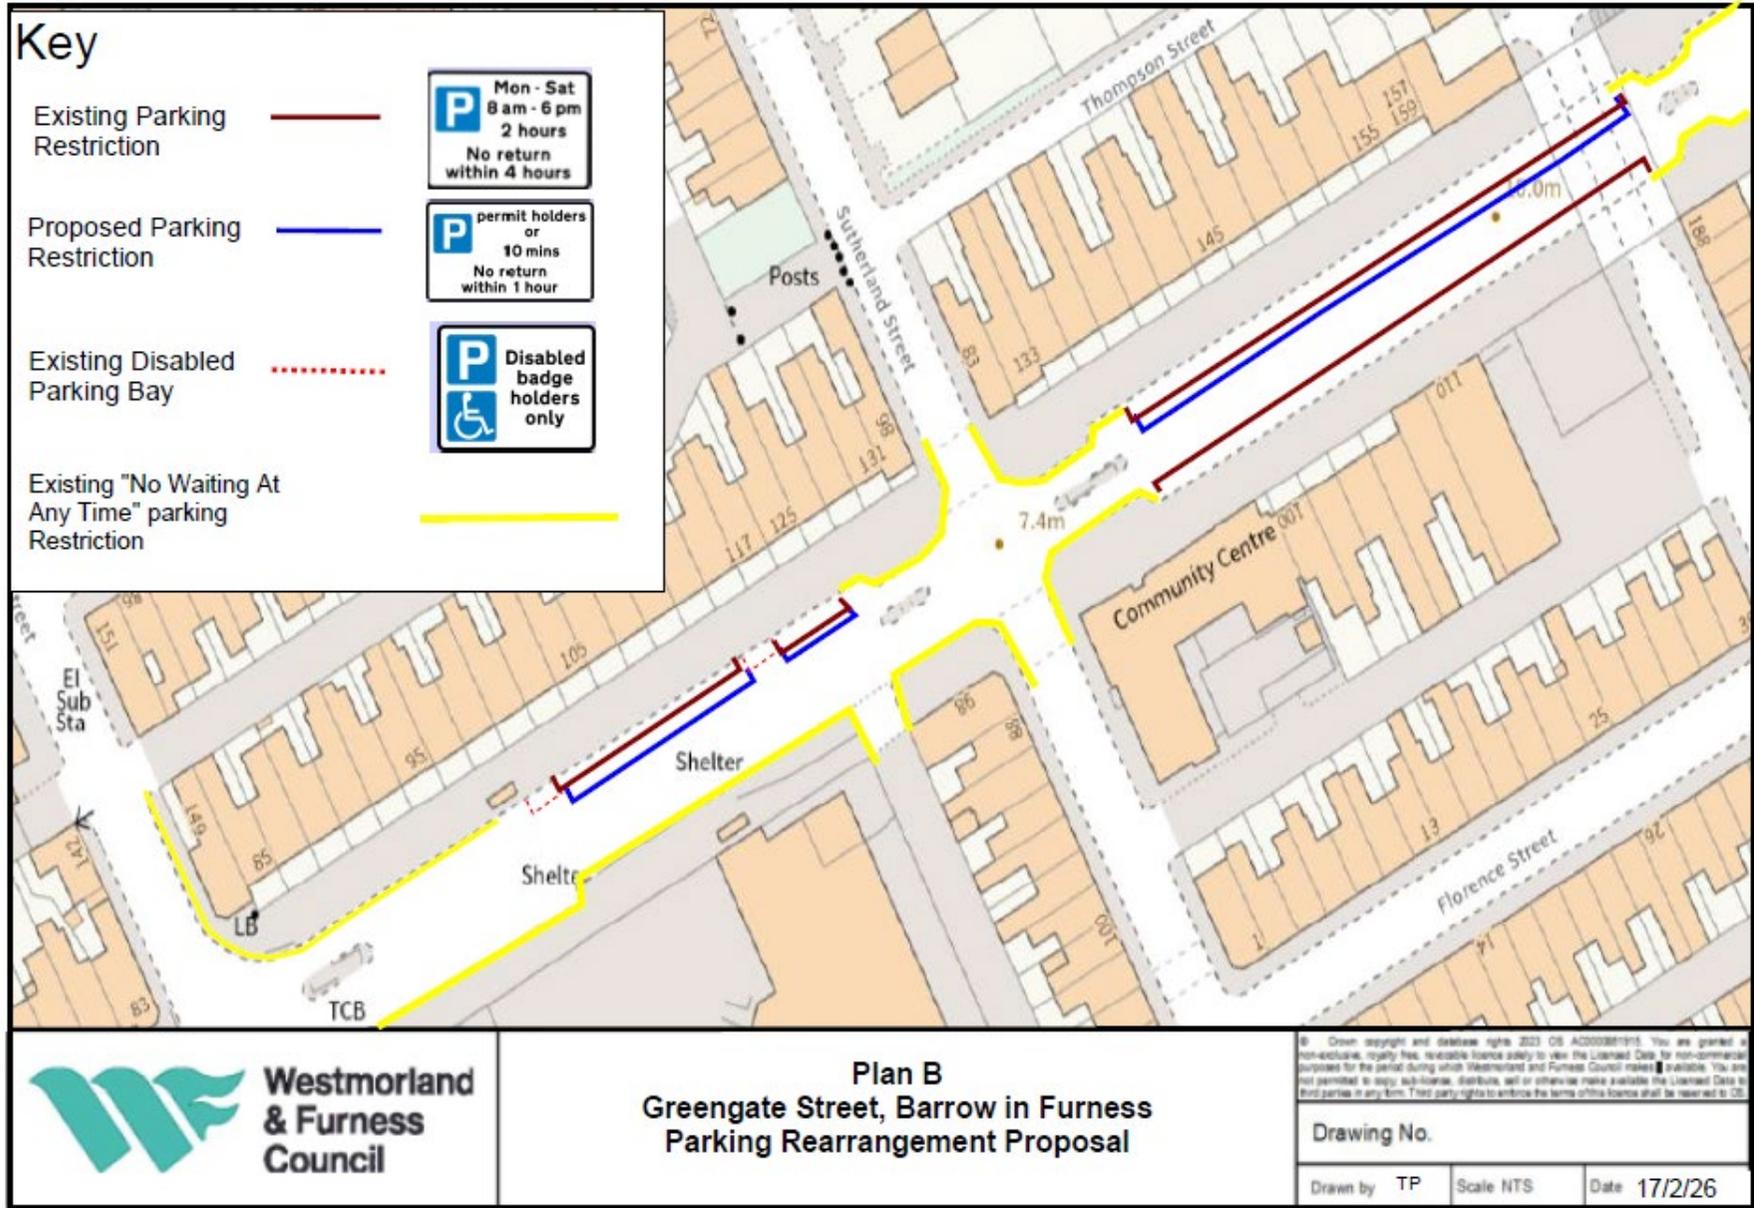

**Plan B
Greengate Street, Barrow in Furness
Parking Rearrangement Proposal**

© Crown copyright and database right 2023 OS AC000081015. You are granted a non-exclusive, royalty free, reversible licence solely to view the Licensed Data for non-commercial purposes for the period during which Westmorland and Furness Council makes it available. You are not permitted to copy, sub-licence, distribute, sell or otherwise make available the Licensed Data to third parties in any form. Third party rights to embrace the terms of this licence shall be reserved to OS.

Drawing No.		
Drawn by TP	Scale NTS	Date 17/2/26