

## Overview

Overview of Installation of 2 x Zebra Crossings and Amendments to Parking Restrictions on the C5033 Springfield Road, Ulverston. Overview plan

© Crown copyright and database rights 2023 OS AC0000861915. You are granted a non-exclusive, royalty free, revocable licence solely to view the Licensed Data for non-commercial purposes for the period during which Westmorland and Furness Council makes it available. You are not permitted to copy, sub-license, distribute, sell or otherwise make available the Licensed Data to third parties in any form. Third party rights to enforce the terms of this licence shall be reserved to OS.

Drawing No. ULVSFR-005


Drawn by JIT

Scale NTS

Date March 2026



Westmorland & Furness Council

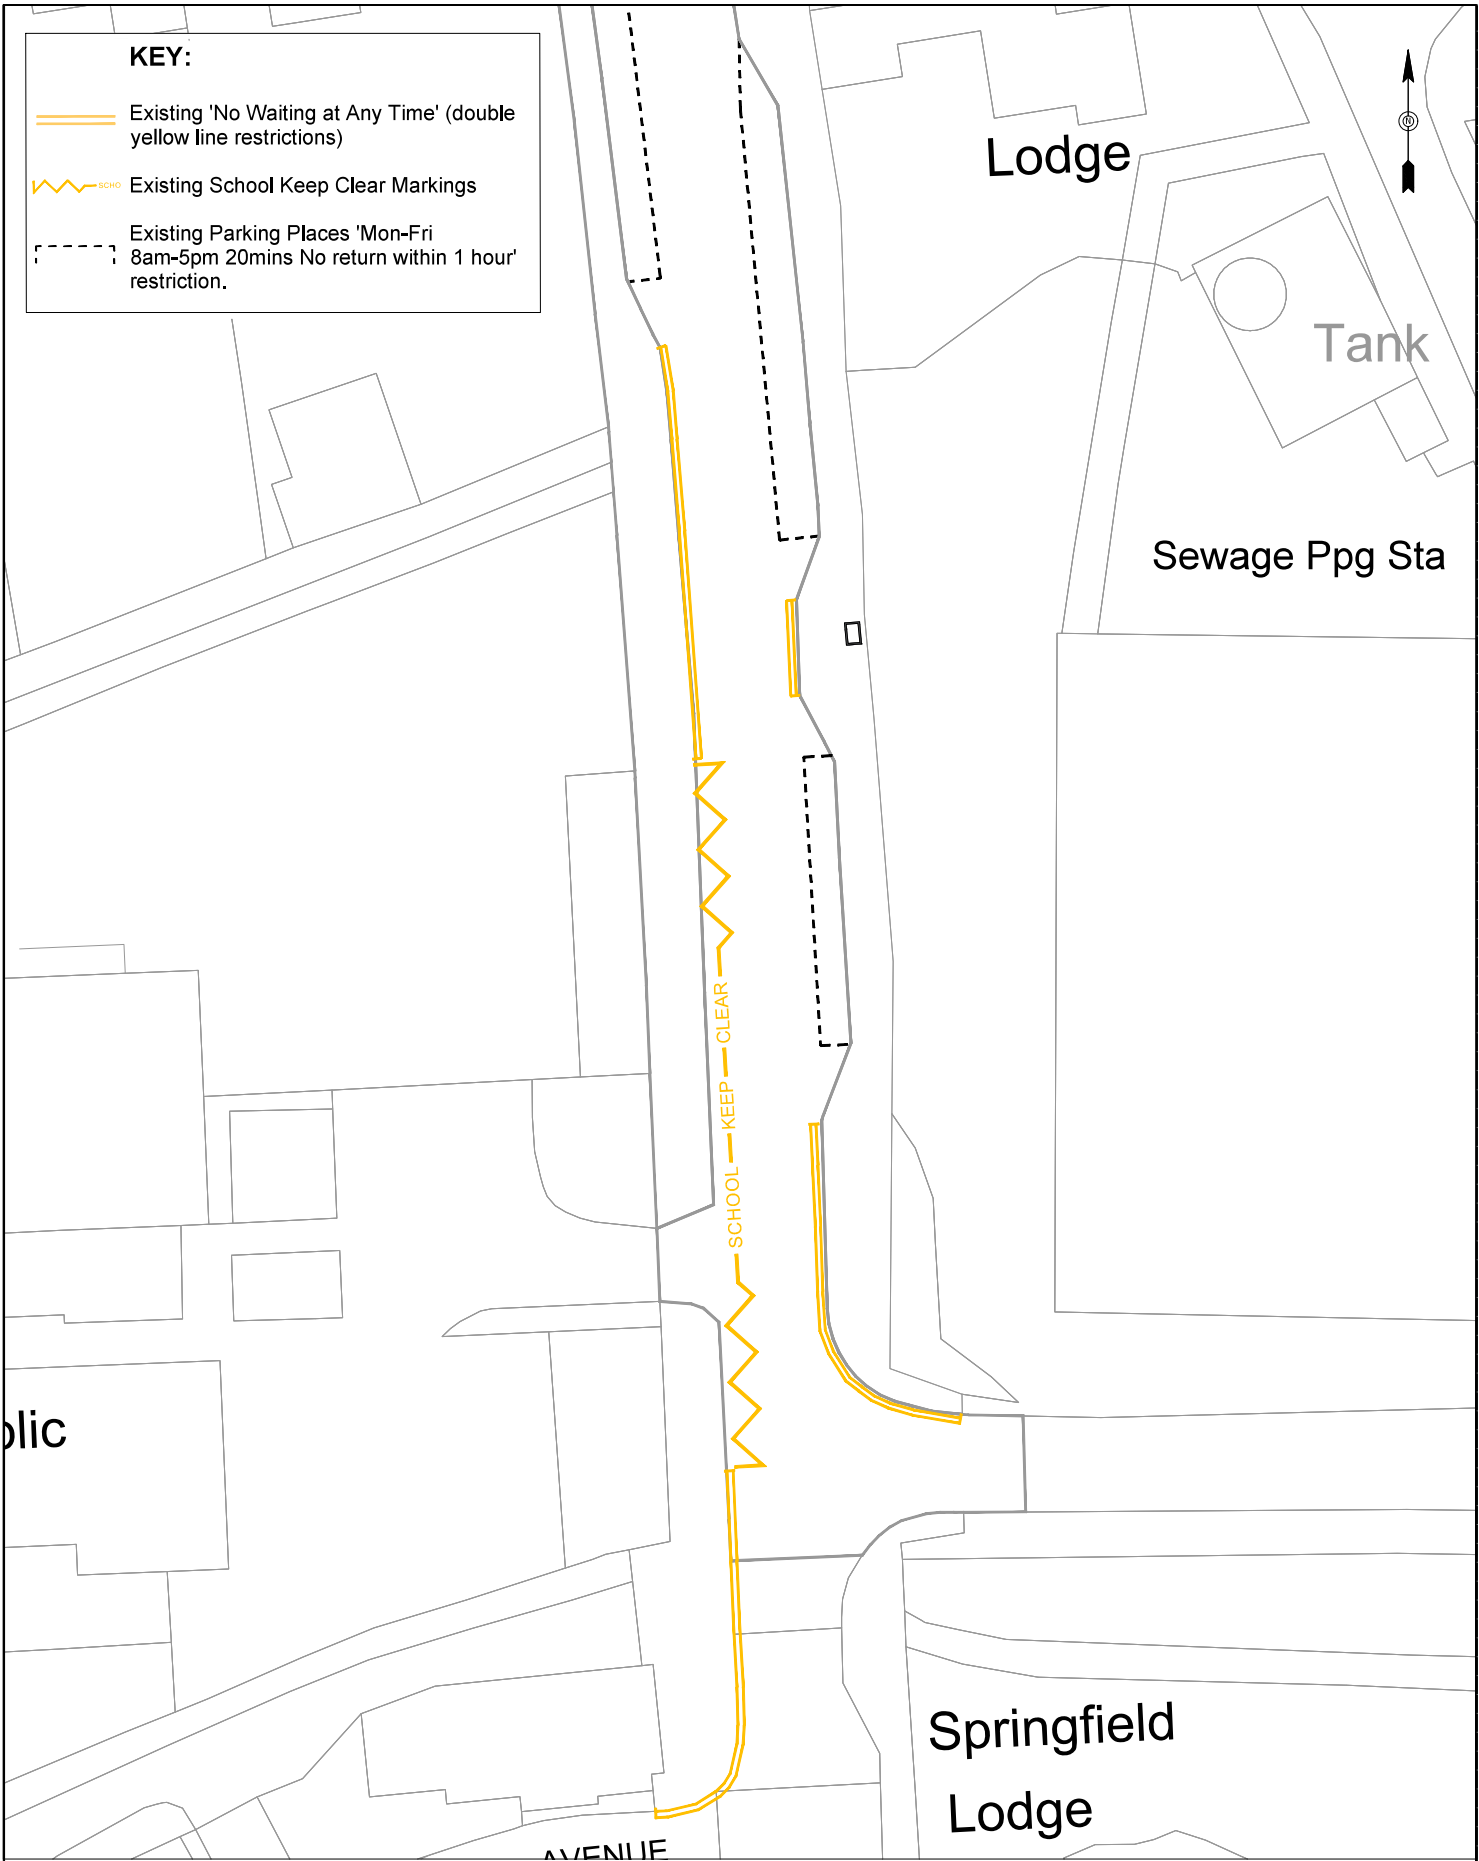

**KEY:**

- Existing 'No Waiting at Any Time' (double yellow line restrictions)
- Existing School Keep Clear Markings
- Existing Parking Places 'Mon-Fri 8am-5pm 20mins No return within 1 hour' restriction.

Lodge

Tank

Sewage Ppg Sta

olic

Springfield  
Lodge

AVENUE



**Westmorland  
& Furness  
Council**

**Current**

Line Markings prior to Proposals to Install 2 x Zebra Crossings and Amendments to Parking Restrictions on the C5033 Springfield Road, Ulverston

Site 1 - St Marys Plan 1/4


© Crown copyright and database rights 2023 OS AC0000861915. You are granted a non-exclusive, royalty free, revocable licence solely to view the Licensed Data for non-commercial purposes for the period during which Westmorland and Furness Council makes it available. You are not permitted to copy, sub-license, distribute, sell or otherwise make available the Licensed Data to third parties in any form. Third party rights to enforce the terms of this licence shall be reserved to OS.

Drawing No. ULVSFR-001

Drawn by MH

Scale NTS

Date April 2026

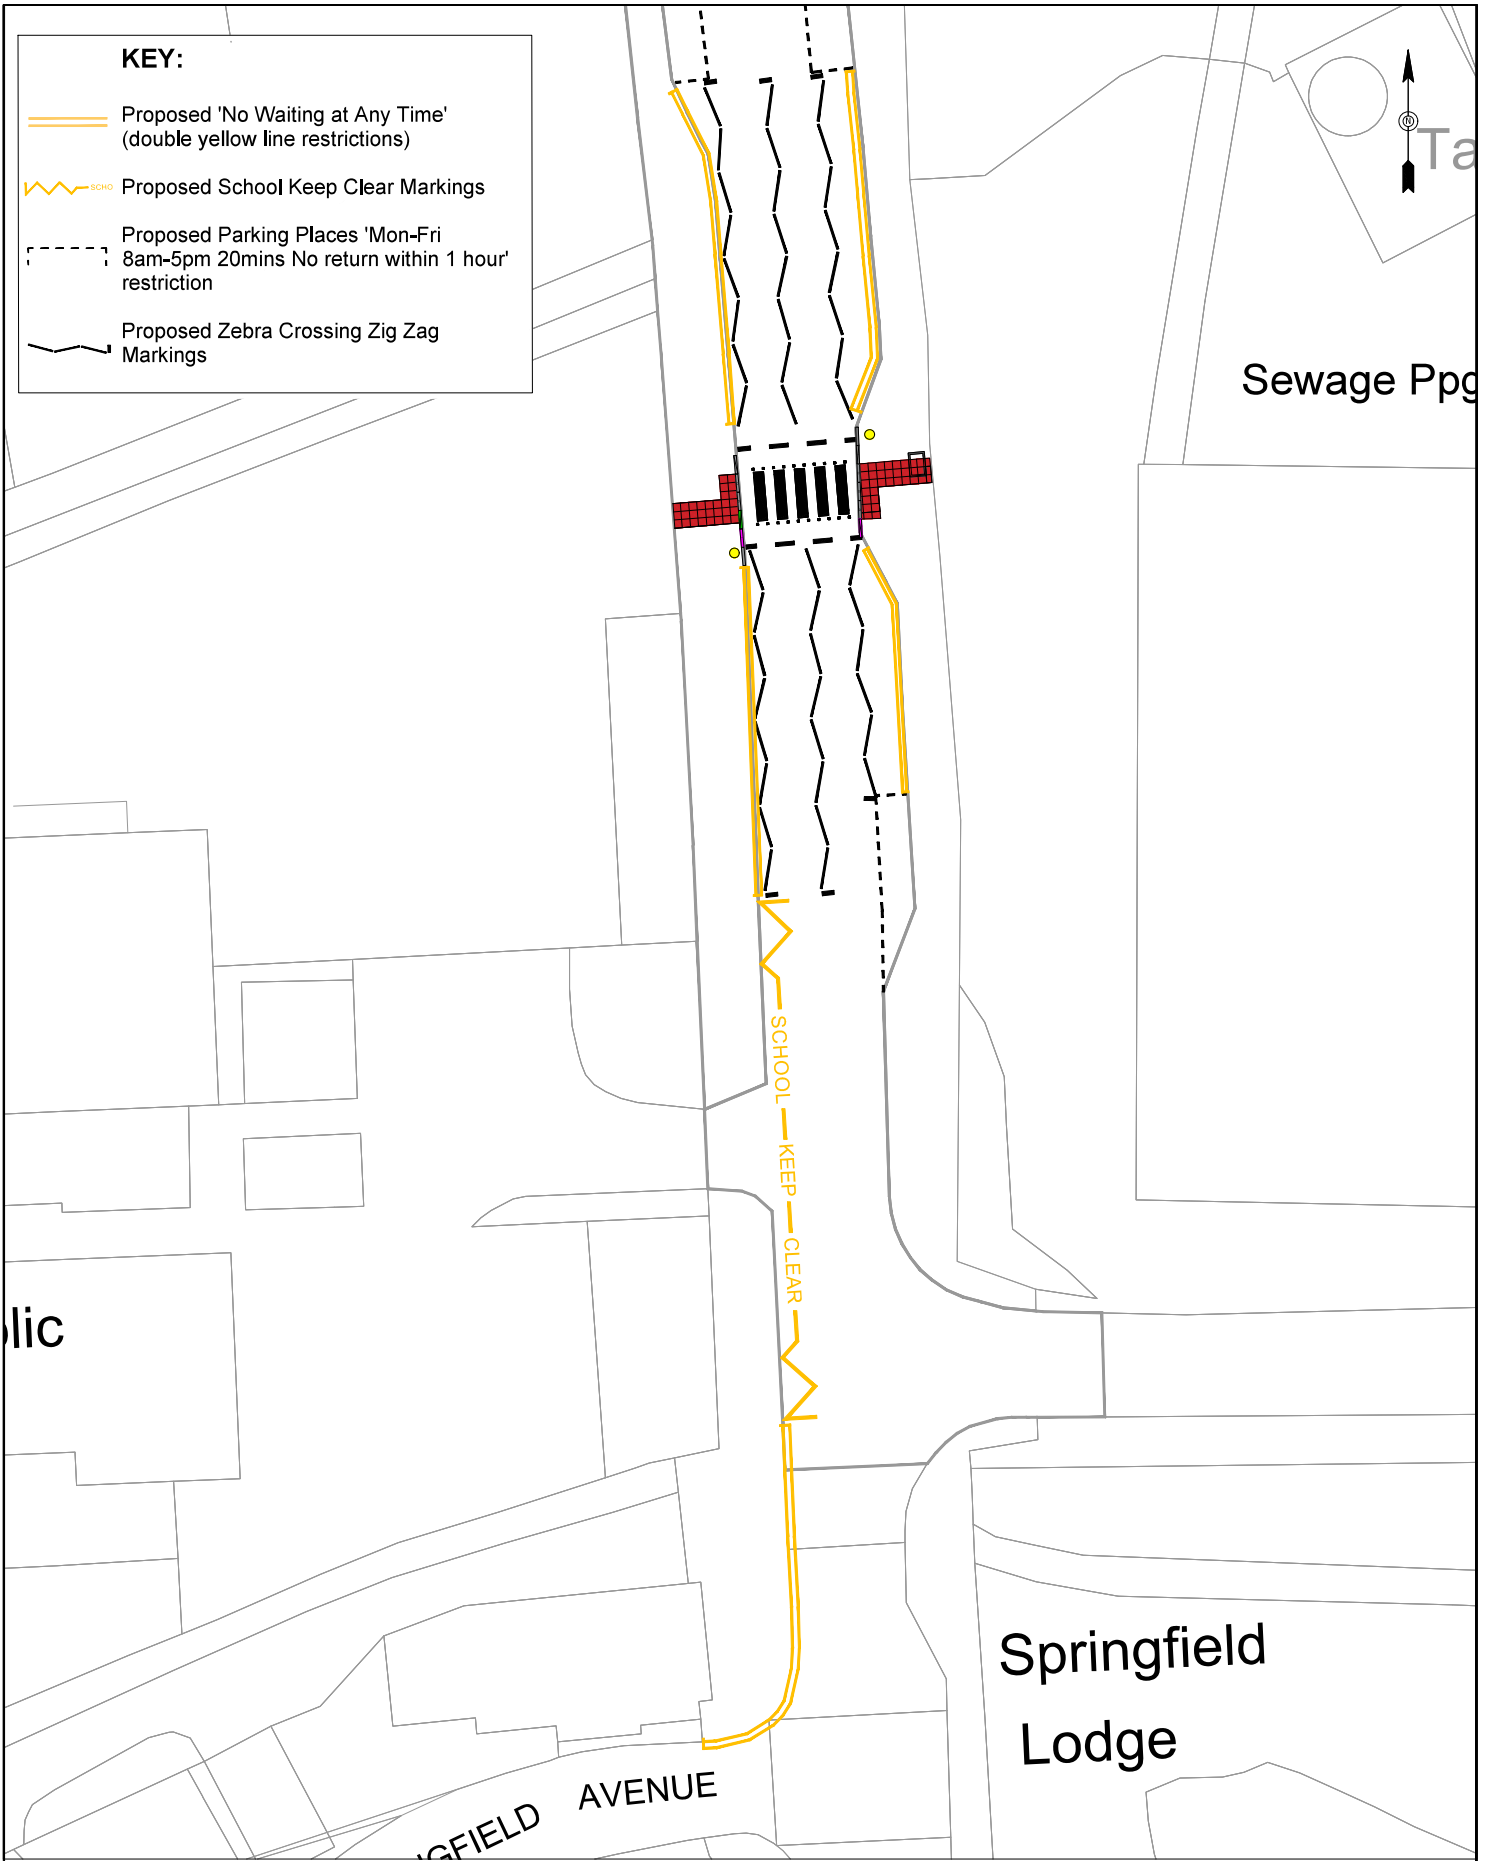

**KEY:**

- Proposed 'No Waiting at Any Time' (double yellow line restrictions)
- Proposed School Keep Clear Markings
- Proposed Parking Places 'Mon-Fri 8am-5pm 20mins No return within 1 hour' restriction
- Proposed Zebra Crossing Zig Zag Markings




**Proposal**  
 to Install 2 x Zebra Crossings and Amendments to  
 Parking Restrictions on the C5033 Springfield Road,  
 Ulverston

Site 1 - St Marys Plan 2/4




© Crown copyright and database rights 2023 OS AC0000861915. You are granted a non-exclusive, royalty free, revocable licence solely to view the Licensed Data for non-commercial purposes for the period during which Westmorland and Furness Council makes it available. You are not permitted to copy, sub-license, distribute, sell or otherwise make available the Licensed Data to third parties in any form. Third party rights to enforce the terms of this licence shall be reserved to OS.

Drawing No. ULVSFR-002

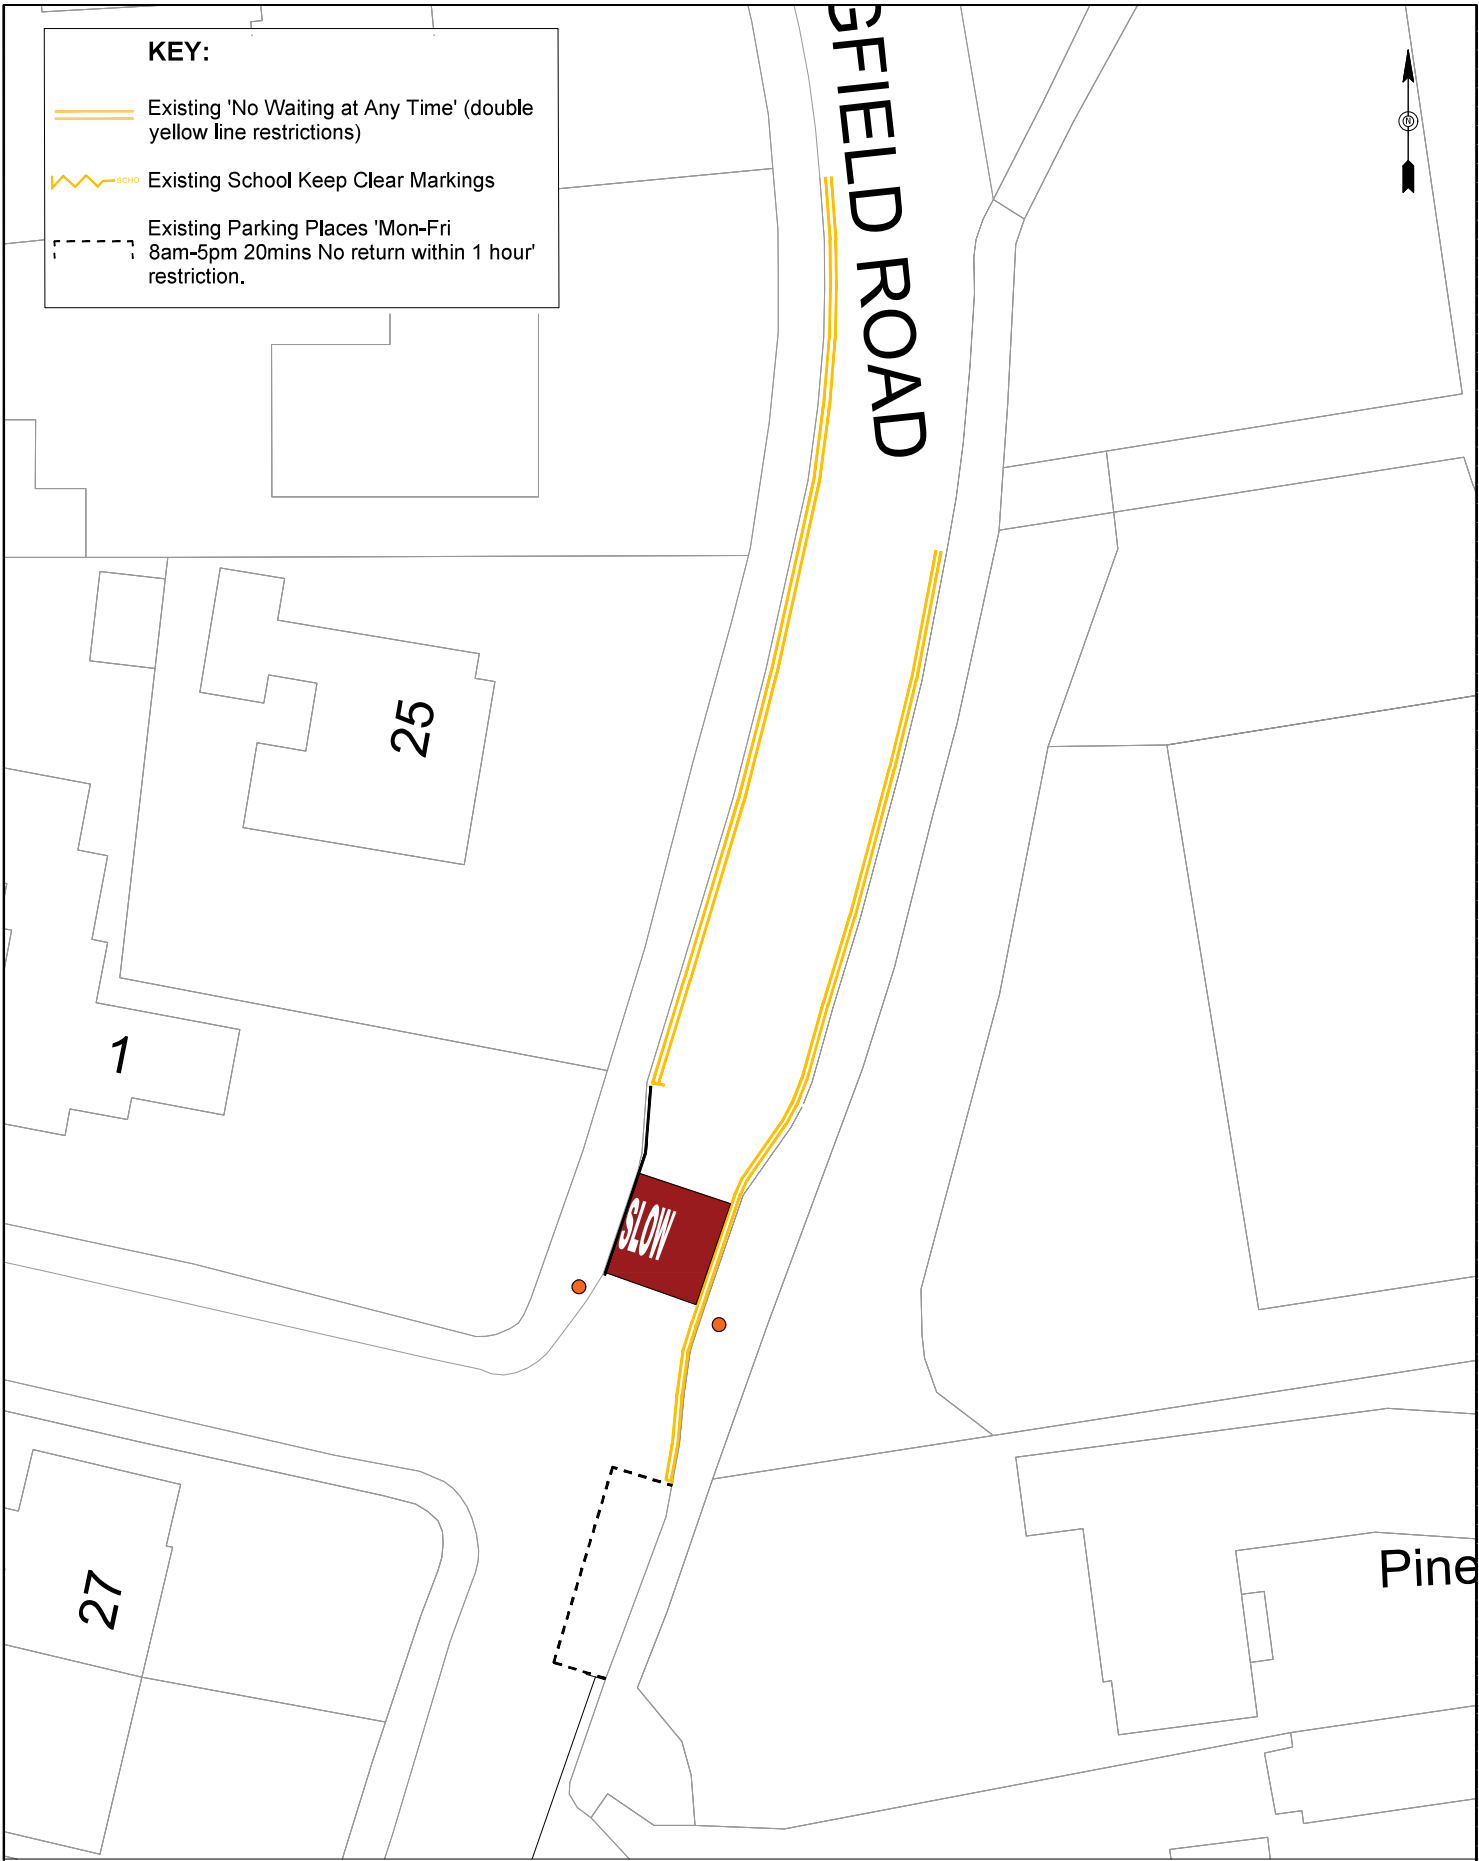Drawn by JIT	Scale NTS	Date March 2026
--------------	-----------	-----------------



**KEY:**

 -  Existing 'No Waiting at Any Time' (double yellow line restrictions)
-  Existing School Keep Clear Markings
-  Existing Parking Places 'Mon-Fri 8am-5pm 20mins No return within 1 hour' restriction.

**Current**

Line Markings prior to Proposals to Install 2 x Zebra Crossings and Amendments to Parking Restrictions on the C5033 Springfield Road, Ulverston

Site 2 - UVHS Plan 3/4



© Crown copyright and database rights 2023 OS AC0000861915. You are granted a non-exclusive, royalty free, revocable licence solely to view the Licensed Data for non-commercial purposes for the period during which Westmorland and Furness Council makes it available. You are not permitted to copy, sub-license, distribute, sell or otherwise make available the Licensed Data to third parties in any form. Third party rights to enforce the terms of this licence shall be reserved to OS.


Drawing No. ULVSFR-003

Drawn by MH	Scale NTS	Date April 2026
-------------	-----------	-----------------



**KEY:**

-  Proposed 'No Waiting at Any Time' (double yellow line restrictions)
-  Proposed Zebra Crossing Zig Zag Markings

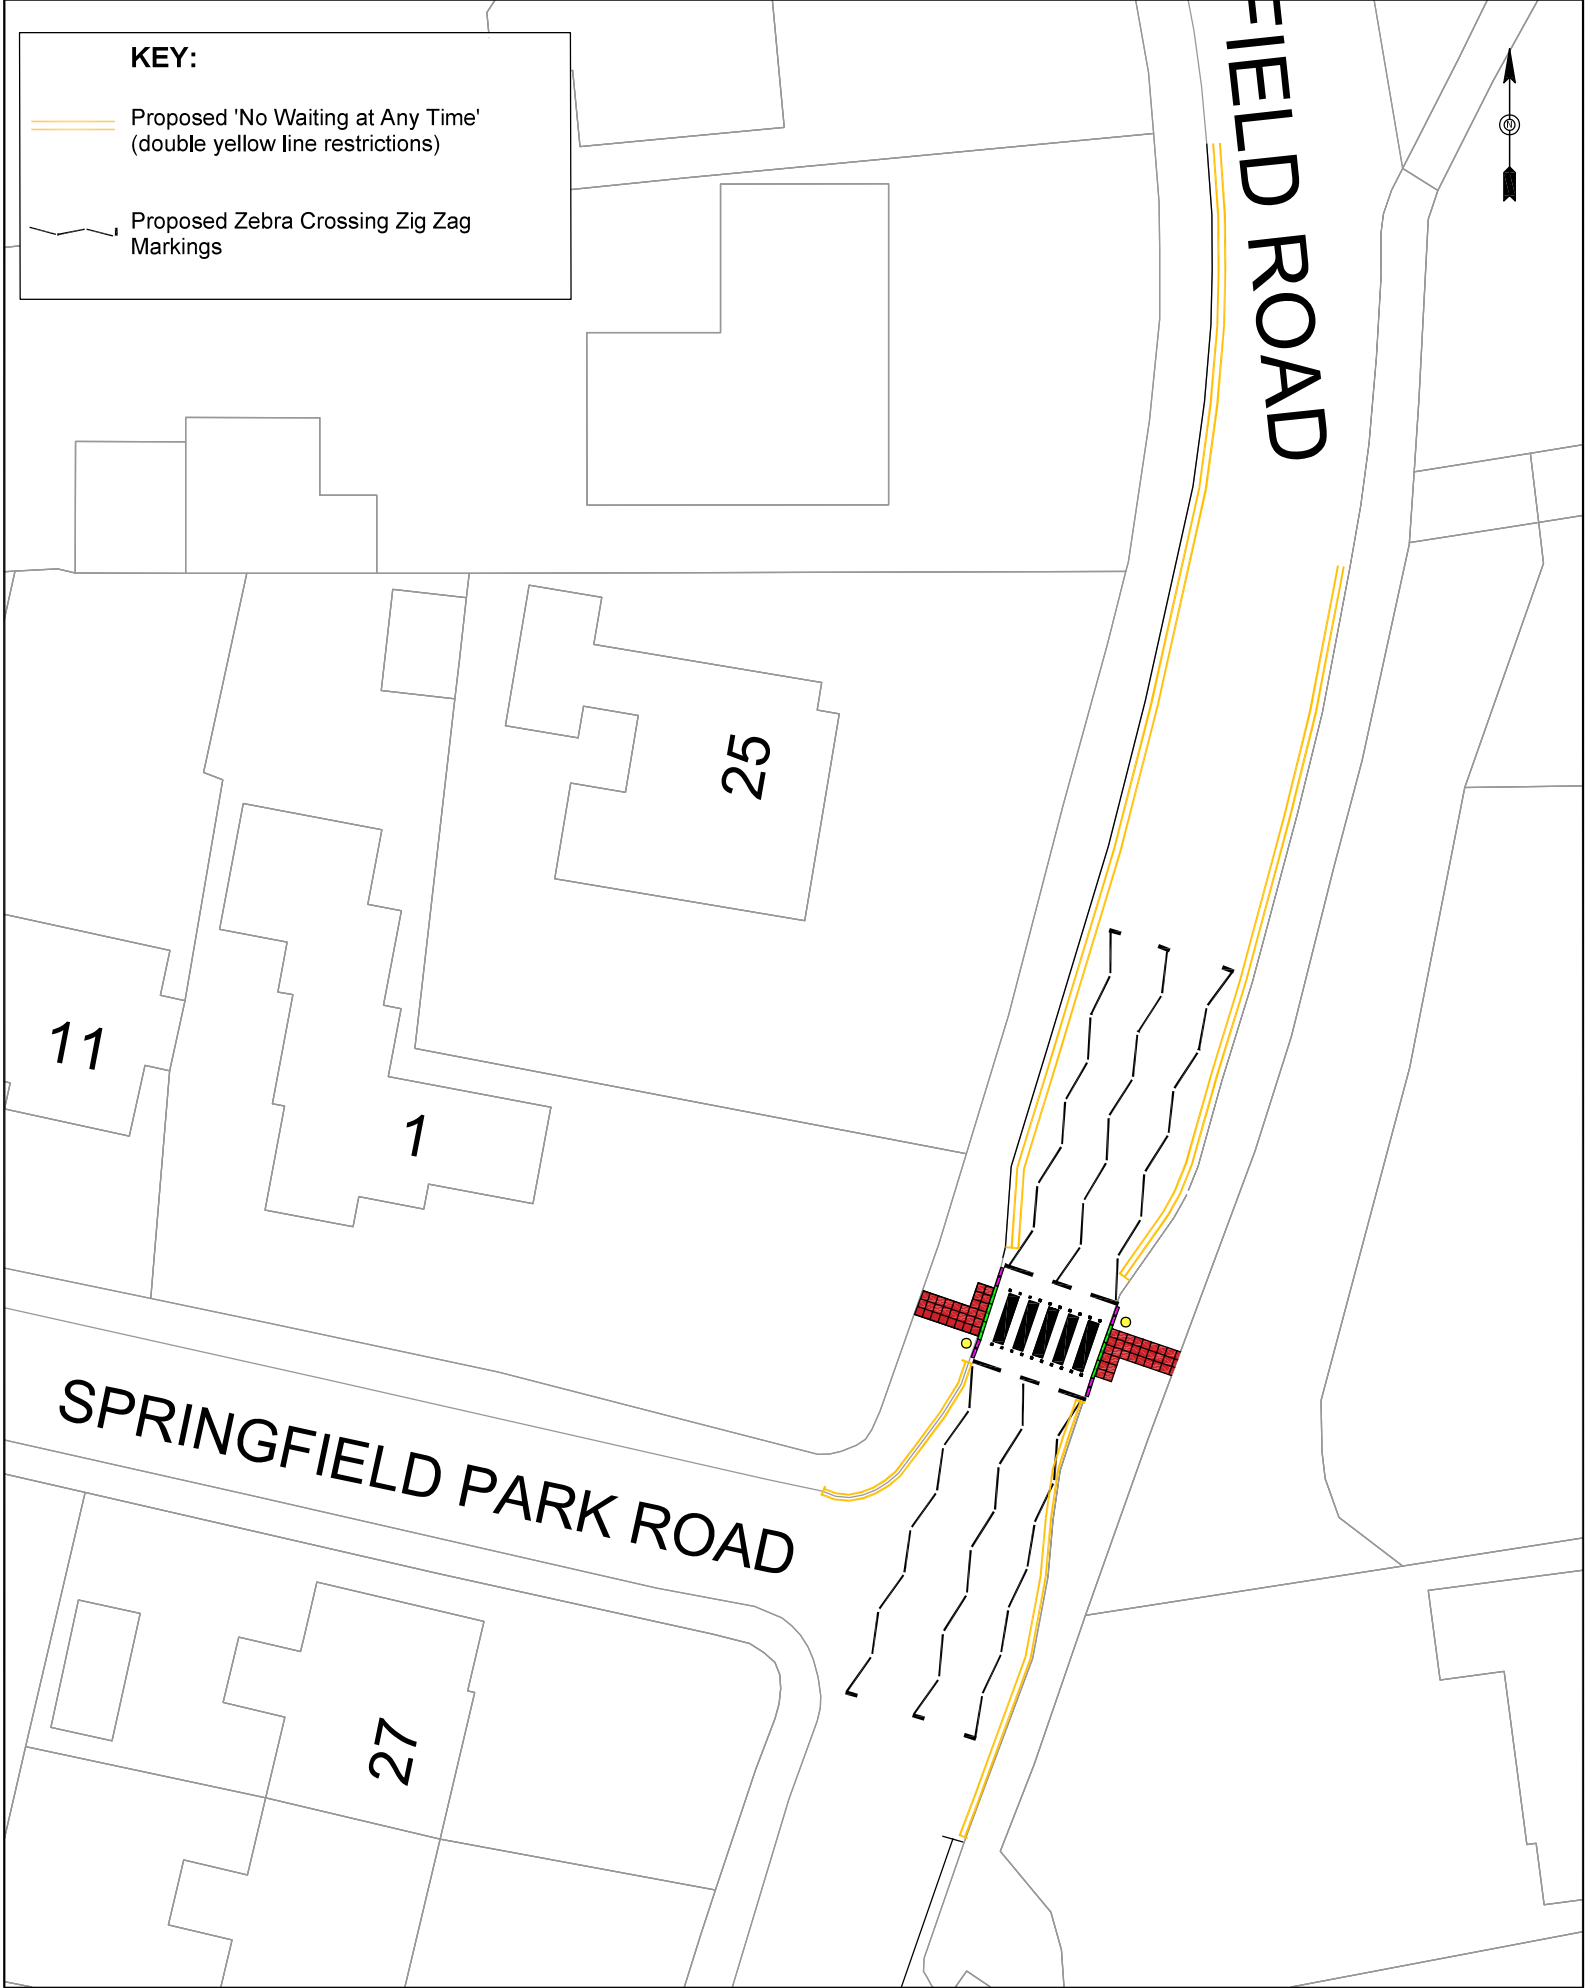

**Proposal**  
to Install 2 x Zebra Crossings and Amendments to  
Parking Restrictions on the C5033 Springfield Road,  
Ulverston

Site 2 - UVHS Plan 4/4

© Crown copyright and database rights 2023 OS AC0000861915. You are granted a non-exclusive, royalty free, revocable licence solely to view the Licensed Data for non-commercial purposes for the period during which Westmorland and Furness Council makes it available. You are not permitted to copy, sub-license, distribute, sell or otherwise make available the Licensed Data to third parties in any form. Third party rights to enforce the terms of this licence shall be reserved to OS.

Drawing No. ULVSFR-004

Drawn by JIT	Scale NTS	Date March 2026
--------------	-----------	-----------------