


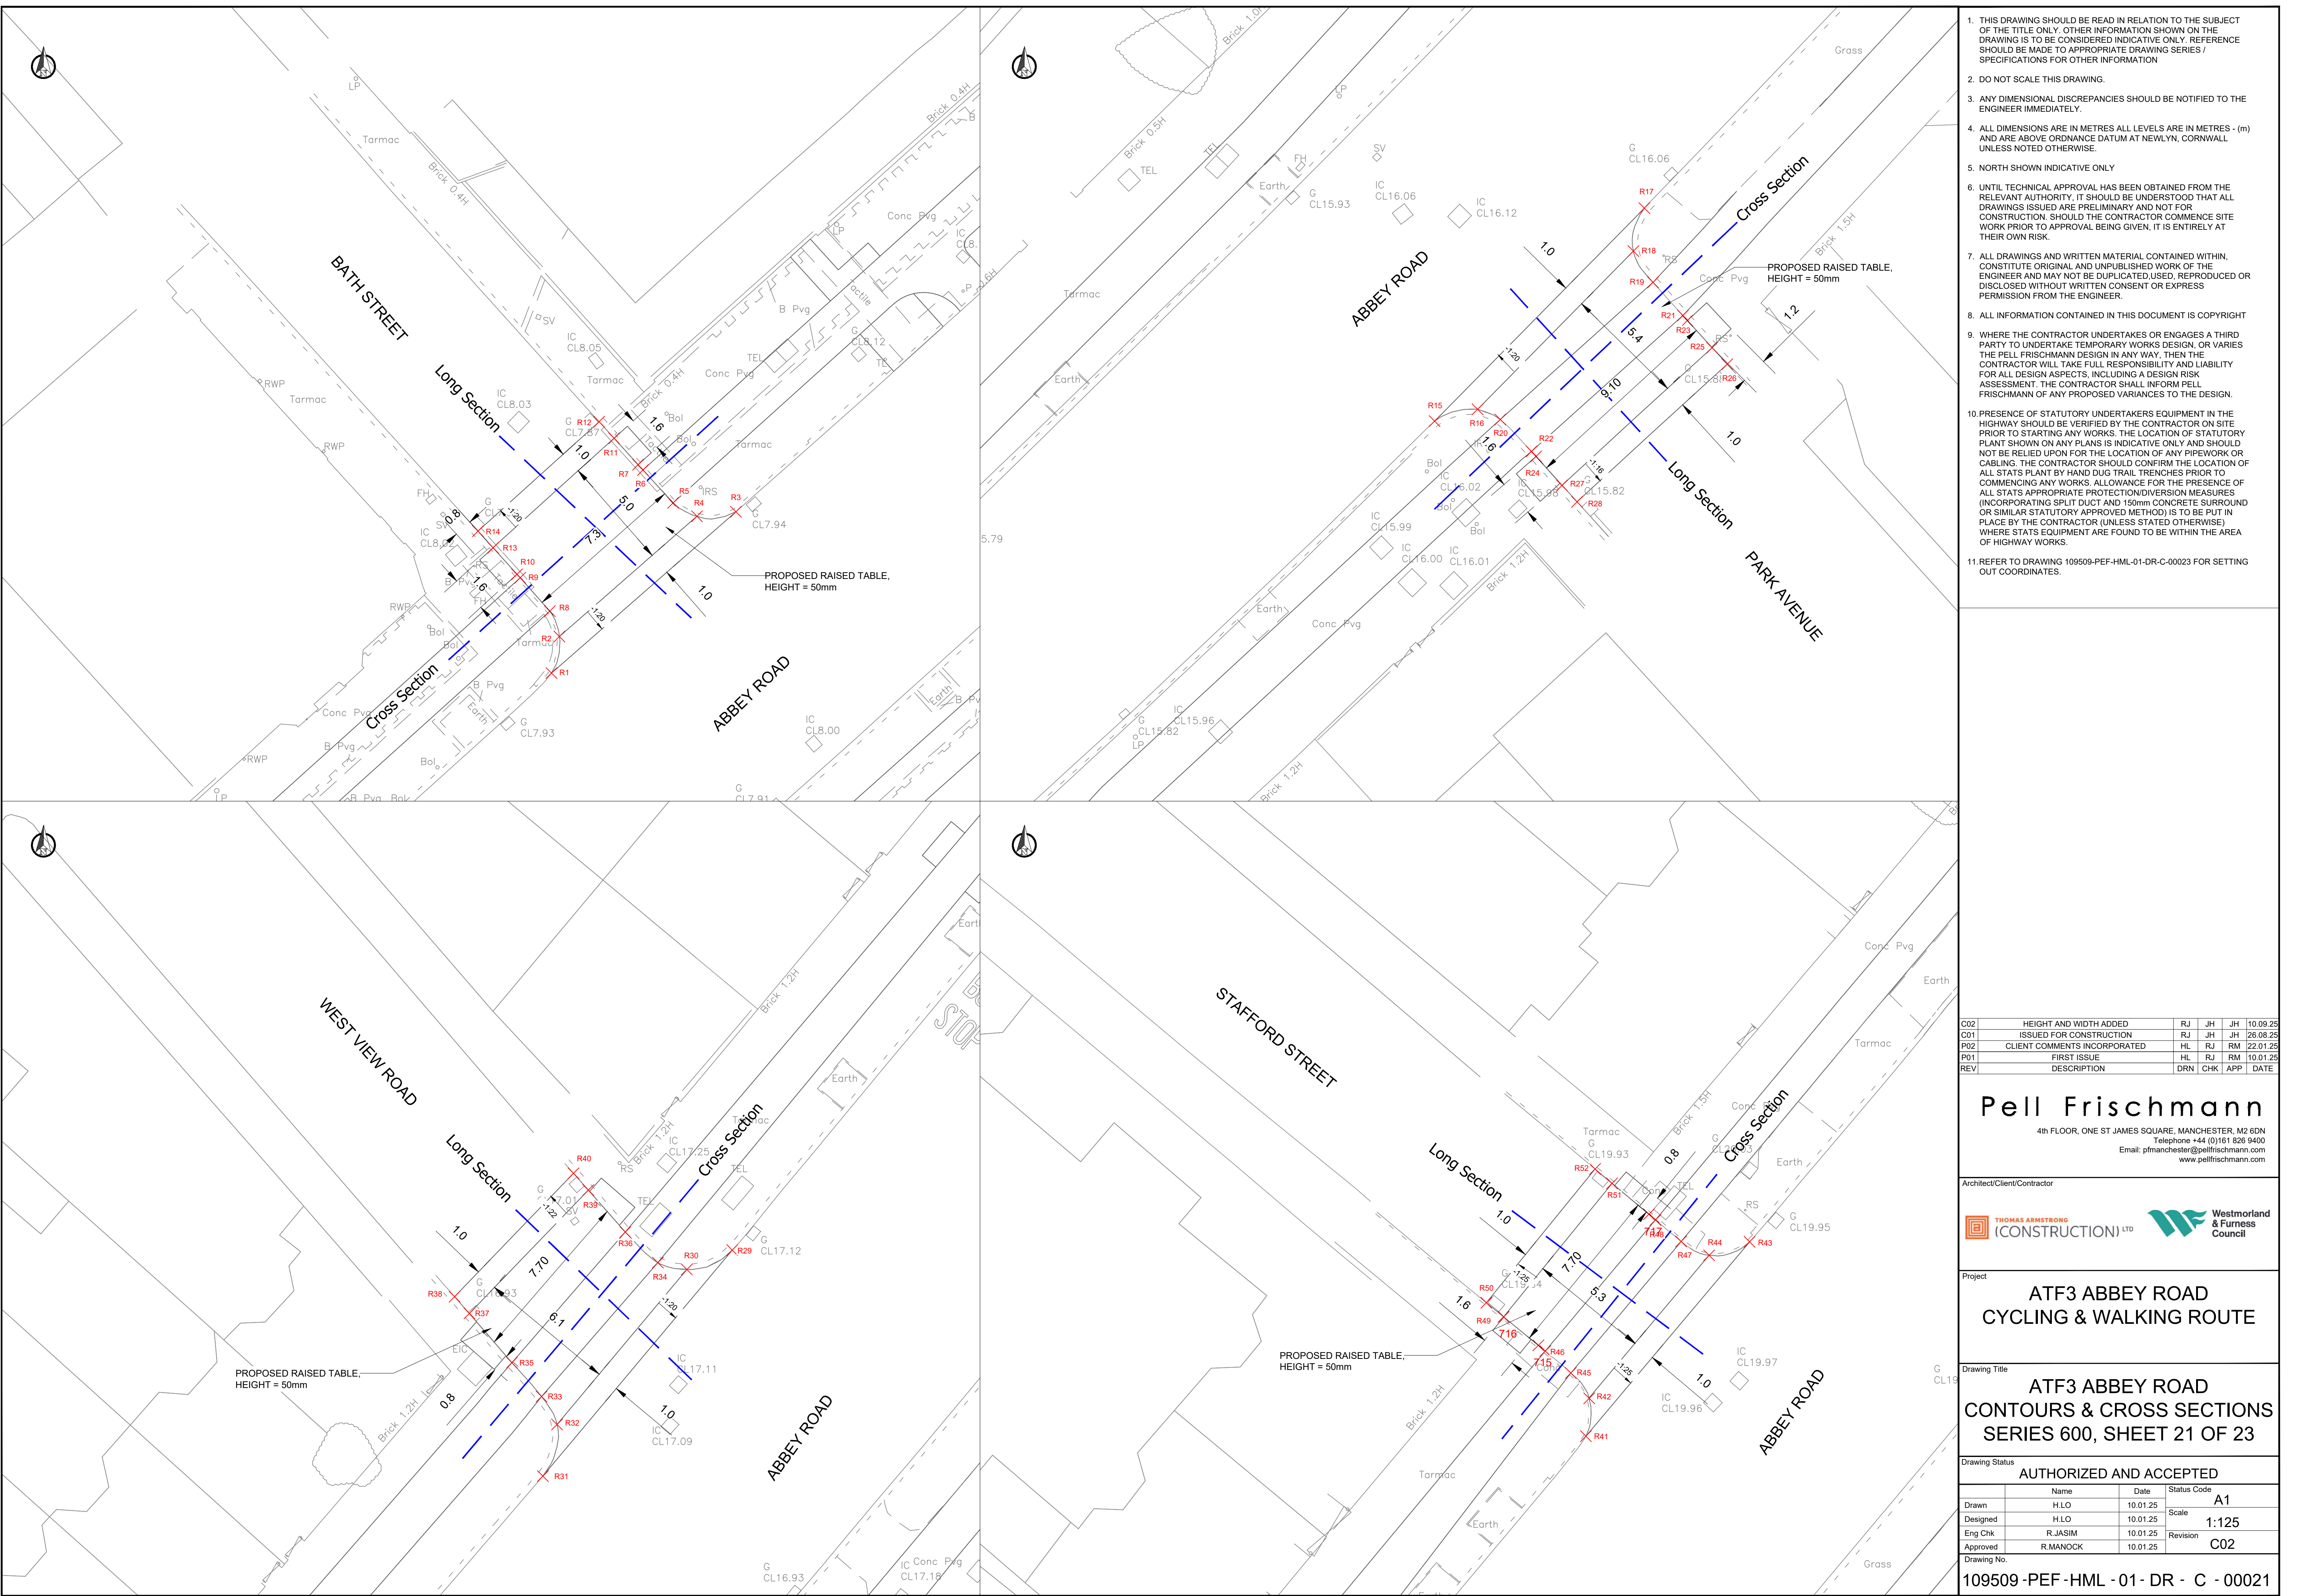

1. THIS DRAWING SHOULD BE READ IN RELATION TO THE SUBJECT OF THE TITLE ONLY. OTHER INFORMATION SHOWN ON THE DRAWING IS TO BE CONSIDERED INDICATIVE ONLY. REFERENCE SHOULD BE MADE TO APPROPRIATE DRAWING SERIES / SPECIFICATIONS FOR OTHER INFORMATION
2. DO NOT SCALE THIS DRAWING.
3. ANY DIMENSIONAL DISCREPANCIES SHOULD BE NOTIFIED TO THE ENGINEER IMMEDIATELY.
4. ALL DIMENSIONS ARE IN METRES ALL LEVELS ARE IN METRES - (m) AND ARE ABOVE ORDNANCE DATUM AT NEWLYN, CORNWALL UNLESS NOTED OTHERWISE.
5. NORTH SHOWN INDICATIVE ONLY
6. UNTIL TECHNICAL APPROVAL HAS BEEN OBTAINED FROM THE RELEVANT AUTHORITY, IT SHOULD BE UNDERSTOOD THAT ALL DRAWINGS ISSUED ARE PRELIMINARY AND NOT FOR CONSTRUCTION. SHOULD THE CONTRACTOR COMMENCE SITE WORK PRIOR TO APPROVAL BEING GIVEN, IT IS ENTIRELY AT THEIR OWN RISK.
7. ALL DRAWINGS AND WRITTEN MATERIAL CONTAINED WITHIN, CONSTITUTE ORIGINAL AND UNPUBLISHED WORK OF THE ENGINEER AND MAY NOT BE DUPLICATED, REPRODUCED OR DISCLOSED WITHOUT WRITTEN CONSENT OR EXPRESS PERMISSION FROM THE ENGINEER.
8. ALL INFORMATION CONTAINED IN THIS DOCUMENT IS COPYRIGHT
9. WHERE THE CONTRACTOR UNDERTAKES OR ENGAGES A THIRD PARTY TO UNDERTAKE TEMPORARY WORKS DESIGN, OR VARIES THE PELL FRISCHMANN DESIGN IN ANY WAY, THEN THE CONTRACTOR WILL TAKE FULL RESPONSIBILITY AND LIABILITY FOR ALL DESIGN ASPECTS, INCLUDING A DESIGN RISK ASSESSMENT. THE CONTRACTOR SHALL INFORM PELL FRISCHMANN OF ANY PROPOSED VARIANCES TO THE DESIGN.
10. PRESENCE OF STATUTORY UNDERTAKERS EQUIPMENT IN THE HIGHWAY SHOULD BE VERIFIED BY THE CONTRACTOR ON SITE PRIOR TO STARTING ANY WORKS. THE LOCATION OF STATUTORY PLANT SHOWN ON ANY PLANS IS INDICATIVE ONLY AND SHOULD NOT BE RELIED UPON FOR THE LOCATION OF ANY PIPEWORK OR CABLEING. THE CONTRACTOR SHOULD CONFIRM THE LOCATION OF ALL STATS PLANT BY HAND DUG TRAIL TRENCHES PRIOR TO COMMENCING ANY WORKS. ALLOWANCE FOR THE PRESENCE OF ALL STATS APPROPRIATE PROTECTION/DIVERSION MEASURES (INCORPORATING SPLIT DUCT AND 150mm CONCRETE SURROUND OR SIMILAR STATUTORY APPROVED METHOD) IS TO BE PUT IN PLACE BY THE CONTRACTOR (UNLESS STATED OTHERWISE) WHERE STATS EQUIPMENT ARE FOUND TO BE WITHIN THE AREA OF HIGHWAY WORKS.
11. REFER TO DRAWING 109509-PEF-HML-01-DR-C-00023 FOR SETTING OUT COORDINATES.

C02	HEIGHT AND WIDTH ADDED	RJ	JH	JH	10.09.25
C01	ISSUED FOR CONSTRUCTION	RJ	JH	JH	26.08.25
P02	CLIENT COMMENTS INCORPORATED	HL	RJ	RM	22.01.25
P01	FIRST ISSUE	HL	RJ	RM	10.01.25
REV	DESCRIPTION	DRN	CHK	APP	DATE

Pell Frischmann

4th FLOOR, ONE ST JAMES SQUARE, MANCHESTER, M2 6DN
Telephone +44 (0)161 826 9400
Email: pfmmanchester@pellfrischmann.com
www.pellfrischmann.com

Architect/Client/Contractor



ATF3 ABBEY ROAD CYCLING & WALKING ROUTE

ATF3 ABBEY ROAD CONTOURS & CROSS SECTIONS SERIES 600, SHEET 21 OF 23

Drawing Status				
AUTHORIZED AND ACCEPTED			Status Code	
Drawn	Name	Date	A1	
Designed	H.L.O	10.01.25	Scale	
Eng Chk	R.JASIM	10.01.25	1:125	
Approved	R.MANOCK	10.01.25	Revision	
Drawing No.			C02	

109509 - PEF - HML - 01 - DR - C - 00021